



<p><b>A.</b></p>	<p><b><u>CALL TO ORDER</u></b></p> <p>Mayor to call the regular meeting to order at 7:00 PM</p> <p>Acknowledgement that this meeting is being held on the Traditional Territory of the Secwepemc People.</p>
<p><b>B.</b></p>	<p><b><u>APPROVAL OF AGENDA:</u></b></p>
	<p><b>B1</b></p> <p>BE IT RESOLVED THAT the August 11<sup>th</sup>, 2020 Regular Council agenda <u>be approved.</u></p>
<p><b>C.</b></p>	<p><b><u>INTRODUCTION OF LATE ITEMS AND FROM COMMITTEE OF THE WHOLE:</u></b></p>
<p><b>D.</b></p>	<p><b><u>DELEGATIONS:</u></b></p>
<p><b>E.</b></p>	<p><b><u>MINUTES:</u></b></p>
<p><b>Public Hearing – July 14<sup>th</sup>, 2020</b></p>	<p><b>E1</b></p> <p>BE IT RESOLVED THAT the report of the Public Hearing held July 14<sup>th</sup>, 2020 <u>be received.</u></p>
<p><b>Regular Council – July 14<sup>th</sup>, 2020</b></p>	<p><b>E2</b></p> <p>BE IT RESOLVED THAT the minutes of the Regular Council meeting of July 14<sup>th</sup>, 2020 <u>be adopted.</u></p>
<p><b>F.</b></p>	<p><b><u>UNFINISHED BUSINESS:</u></b></p>

G.	<u>MAYOR'S REPORT:</u>
H.	<u>CORRESPONDENCE:</u>
Commissionaires Report – July 2020	<p>H1</p> <p>BE IT RESOLVED THAT the By-Law Officer report for the period of July 1<sup>st</sup> to 31<sup>st</sup> 2020 <u>be received</u>.</p>
I.	<u>STAFF REPORTS:</u>
Employee Benefit Plan Policy Amendment	<p>I1</p> <p>BE IT RESOLVED THAT the memo from Administration dated July 27, 2020 regarding the District of 100 Mile House Personnel Policy Amendment be received; and further</p> <p>BE IT RESOLVED THAT the proposed policy amendment be approved.</p>
Sanitary Lift Station Emergency Overflow Tender	<p>I2</p> <p>BE IT RESOLVED THAT the report from Administration dated July 14<sup>th</sup>, 2020 regarding the Tender for the Sanitary Lift Station Emergency Overflow be received; and further</p> <p>BE IT RESOLVED THAT all tenders for the Sanitary Lift Station Emergency Overflow Tender be rejected.</p>
HL Bridge – Load Restrictions	<p>I3</p> <p>BE IT RESOLVED THAT the report from Administration dated August 6<sup>th</sup>, 2020 regarding Horse Lake Bridge load restrictions be received.</p>
J.	<u>BYLAWS:</u>
Zoning Amendment By- Law 1368-2020	<p>J1</p> <p>BE IT RESOLVED THAT <u>“Zoning Amendment By-Law No. 1368-2020”</u> be adopted this 11<sup>th</sup> day of August 2020.</p>

<b>Zoning Amendment By-Law 1369-2020</b>	<b>J2</b> BE IT RESOLVED THAT " <u><b>Zoning Amendment By-Law No. 1369-2020</b></u> " be adopted this 11 <sup>th</sup> day of August 2020.
<b>Zoning Amendment By-Law 1370-2020</b>	<b>J3</b> BE IT RESOLVED THAT " <u><b>Zoning Amendment By-Law No. 1370-2020</b></u> " be adopted this 11 <sup>th</sup> day of August 2020.
<b>Zoning Amendment By-Law 1371-2020</b>	<b>J4</b> BE IT RESOLVED THAT " <u><b>Zoning Amendment By-Law No. 1371-2020</b></u> " be adopted this 11 <sup>th</sup> day of August 2020.
<b>Road Naming Amendment By-Law 1372-2020</b>	<b>J5</b> BE IT RESOLVED THAT " <u><b>Road Naming Amendment By-Law No. 1372-2020</b></u> " be read the first, second and third time this 11 <sup>th</sup> day of August 2020.
<b>K.</b>	<u><b>VOUCHERS</b></u>
<b>Paid Vouchers (July) #24978 to #25109 &amp; EFTs</b>	<b>K1</b> BE IT RESOLVED THAT the paid manual vouchers #24978 to #25109 and EFT's totaling \$ 1,351,639.52 <u>be received</u> .
<b>L.</b>	<u><b>OTHER BUSINESS:</b></u>
<b>M.</b>	<u><b>QUESTION PERIOD:</b></u>
<b>N.</b>	<u><b>ADJOURNMENT</b></u>  BE IT RESOLVED THAT this August 11 <sup>th</sup> , 2020 meeting of Council be adjourned:           Time:



**DISTRICT OF 100 MILE HOUSE  
 REPORT OF THE PUBLIC HEARING  
 OF THE MUNICIPAL COUNCIL HELD IN COUNCIL CHAMBERS  
TUESDAY JULY 14<sup>TH</sup> AT 6:00 PM**

- |                 |   |  |
|-----------------|---|--|
| <u>PRESENT:</u> | Chair<br>Councilor<br>Councilor<br>Councilor<br>Councilor | Mitch Campsall<br>Ralph Fossum<br>Dave Mingo<br>Chris Pettman<br>Maureen Pinkney |
| <u>STAFF:</u>   | CAO<br>Dir. Ec-Dev/Planning<br>Finance Clerk              | Roy Scott<br>Joanne Doddridge<br>Sheena Elias                                    |
| <u>OTHERS:</u>  | Media (1) Others (1)                                      |  |

Chair Campsall called the Public Hearing to order at 6:00 p.m.

**Chair Campsall stated that the purpose of the Public Hearing is to receive public input regarding Zoning Amendment Bylaw No. 1368-2020; Zoning Amendment Bylaw No. 1369-2020, Zoning Amendment Bylaw No. 1370-2020, and Zoning Amendment Bylaw No. 1371-2020.**

**CAO outlined the process for receiving public comment to the proposed Bylaws:**

**By-Law No. 1368-2020 Zoning Amendment**

**Zoning Amendment By-Law No. 1368-2020 proposes the following amendment(s):**

- (1) That Section 8.6.12 Specific Use Regulations is amended by adding:
  - c) Despite Section 8.6.12 a) a duplex is permitted on a fee simple lot for that part of Lot 2, Plan KAP91096, DLs 31 and 2139, Lillooet District, labelled Lots 2-13 on attached Schedule A, located in the Heron Ridge Road area..

**By-Law No. 1369-2020 Zoning Amendment**

**Zoning Amendment By-Law 1369-2020 proposes the following amendment(s):**

- (1) That Section 8.6.12 Specific Use Regulations is amended by deleting:
  - a) A duplex is only permitted as part of a bare land strata development; and

District Planner Joanne Doddridge spoke to both Bylaw 1368-2020 and 1369-2020 simultaneously as they are related. One inquiry was received regarding Zoning Amendment Bylaw No. 1368-2020, the inquiry was if the proposed homes would be seniors only or if they would be rentals. The proponent (Steve Mahon) was present and spoke to council that the properties would be fee simple properties and the target market is seniors but will be unable to stop rentals. Steve included reasons to support the request for fee simple lots. Fee simple lots allow for more greenspace, more energy efficient, less exterior maintenance, and more room for snow removal.

Mayor Campsall called for further input from those present – no further comment was forthcoming.

---

### **Bylaw No. 1370-2020 Zoning Amendment**

(1) That Section 4.17.1 Home Occupation is amended by adding

- g) Personal service establishment, except for laundry and dry cleaning services.

District Planner Joanne Doddridge reported no written submissions or concerns have been received. The 100 Mile Fire-Rescue did want to comment that business in private residential properties are not subject to fire inspection with few exceptions.

Mayor Campsall called for further input from those present – no further comment was forthcoming.

---

### **Bylaw No. 1371-2020 Zoning Amendment**

(1) That Section 4.16 Shipping Containers be amended as follows:

- a) Section 4.16.2 is amended to read:

In residential zones, one shipping container per parcel is permitted only on a temporary basis, **to a maximum of 2 years**, during active construction on the property, such construction the subject of a valid Building permit, provided the shipping container is removed within two weeks of the completion of construction or the expiration of the permit.

- b) Section 4.16.7 is deleted and replaced with the following:

Shipping containers are not to be used as habitable buildings or building components, unless professional involvement is provided.

District Planner Joanne Doddridge reported no written submissions or concerns have been received.

Mayor Campsall called for further input from those present – no further comment was forthcoming.

---

Chair Campsall called for additional input from the public. With no further input forthcoming; this Public Hearing for Zoning Amendment Bylaw No. 1368-2020; Zoning Amendment Bylaw No. 1369-2020, Zoning Amendment Bylaw No. 1370-2020 and Zoning Amendment Bylaw No. 1371-2020 is now adjourned at 6:20 PM

I hereby certify this report to be correct:

\_\_\_\_\_  
Chair

  
\_\_\_\_\_  
Corporate Officer



**DISTRICT OF 100 MILE HOUSE**  
**MEETING HELD IN DISTRICT COUNCIL CHAMBERS**  
**TUESDAY, JULY 14, 2020 AT 7:00 PM**

PRESENT: Mayor Mitch Campsall  
 Councillor Ralph Fossum  
 Councillor Dave Mingo  
 Councillor Chris Pettman  
 Councillor Maureen Pinkney

STAFF: CAO Roy Scott  
 Dir. of Finance Tammy Boulanger (via zoom)  
 Dir. ED/Planning Joanne Doddridge

OTHERS: Media (1)

<b>A</b>	<p><b><u>CALL TO ORDER</u></b></p> <p>Mayor Campsall called the meeting to order at 7:00 PM</p>
<b>B</b>	<p><b><u>APPROVAL OF AGENDA</u></b></p>
	<p><b>B1</b></p> <p><b>Res: 86/20</b>                  Moved By: Councillor Fossum                  Seconded By: Councillor Pinkney</p> <p>BE IT RESOLVED THAT the July 14th, 2020 Regular Council Agenda <u>be approved</u>.</p> <p style="text-align: center;">CARRIED.</p>

<p><b>Annual Report</b></p>	<p><b>Res: 87/20</b>                  Moved By: Councillor Mingo                  Seconded By: Councillor Pettman</p> <p>BE IT RESOLVED THAT the 2019 Annual Report <u>be approved</u>.</p> <p style="text-align: center;">CARRIED.</p> <hr/> <p>Mayor Campsall provided an overview of the highlights from District operations for the fiscal year 2019.</p> <p>Mayor Campsall opened the floor for input from the public. No comments were forthcoming.</p>
<p><b>C</b></p>	<p><b><u>INTRODUCTION OF LATE ITEMS AND FROM THE COMMITTEE OF THE WHOLE</u></b></p> <p>The CAO reported that a late item had been added to the published agenda and would be brought up as item I3 under Staff Reports.</p>
<p><b>D</b></p>	<p><b><u>DELEGATIONS</u></b></p>
<p><b>E</b></p>	<p><b><u>MINUTES</u></b></p>
<p><b>Regular Council – June 23<sup>rd</sup>, 2020</b></p>	<p><b>E1</b></p> <p><b>Res: 88/20</b>                  Moved By: Councillor Fossum                  Seconded By: Councillor Mingo</p> <p>BE IT RESOLVED THAT the minutes of the Regular Council meeting June 23<sup>rd</sup>, 2020 <u>be adopted</u>.</p> <p style="text-align: center;">CARRIED.</p>





	<b><u>UNFINISHED BUSINESS</u></b>
<b>G</b>	<b><u>MAYOR'S REPORT</u></b>  Mayor Campsall noted that it seems the community is keeping busy adapting to the changing situation. Mayor Campsall also commended a strong community, Staff and Council for ongoing success to date.
<b>H</b>	<b><u>CORRESPONDENCE</u></b>
<b>Commissionaires Report – June 2020</b>	<b>H1</b>  <b>Res: 89/20</b> Moved By: Councillor Pinkney Seconded By: Councillor Mingo  BE IT RESOLVED THAT the By-Law Officer report for the period of June 1 <sup>st</sup> to 30 <sup>th</sup> 2020 <u>be received</u> .  CARRIED.



I	<b><u>STAFF REPORTS</u></b>
<b>Cariboo Trail Sidewalk Tender</b>	<p><b>I1</b></p> <p><b>Res: 90/20</b> Moved By: Councillor Pinkney Seconded By: Councillor Fossum</p> <p>WHEREAS the District of 100 Mile House has received confirmation from the Ministry of Transportation &amp; Infrastructure that the Cariboo Trail Sidewalk Project (the Project) has been approved for funding in the amount of \$500,000 and</p> <p>WHEREAS the District has decided to move forward with the Project.</p> <p>THEREFORE, BE IT RESOLVED THAT the memo from Administration dated June 25, 2020 regarding the Project be received; and further</p> <p>BE IT RESOLVED THAT the Council of the District of 100 Mile House award the tender for the project to Bree Contracting Ltd. for the tendered price of \$1,038,450.00.</p> <p style="text-align: center;">CARRIED.</p>
<b>Statement of Financial Information</b>	<p><b>I2</b></p> <p><b>Res: 91/20</b> Moved By: Councillor Mingo Seconded By: Councillor Pinkney</p> <p>BE IT RESOLVED THAT the Statement of Financial Information for the fiscal year ending 2019 <u>be approved and authorized for signature.</u></p> <p style="text-align: center;">CARRIED.</p>



<p><b>100 Mile Nordics – Funding Request</b></p>	<p>I3</p> <p>Res: 92/20 Moved By: Councillor Pinkney Seconded By: Councillor Pettman</p> <p>BE IT RESOLVED THAT the memo from Administration dated. July 13th, 2020 regarding a funding request from the 100 Mile Nordics <u>be received; and further</u></p> <p>BE IT RESOLVED THAT the District of 100 Mile House contribute \$25,000 from the Community Forest Reserve fund to the 100 Mile Nordics in support of the purchase of a new snow cat; and further</p> <p>BE IT RESOLVED THAT funding is contingent upon confirmation/approval of third-party funding from the BC Gaming Commission and Northern Development Initiative Trust.</p> <p>CARRIED.</p>
<p><b>J</b></p>	<p><b><u>BYLAWS</u></b></p>
<p><b>Zoning Amendment By-Law 1368-2020</b></p>	<p>J1</p> <p>Res: 93/20 Moved By: Councillor Fossum Seconded By: Councillor Mingo</p> <p>BE IT RESOLVED THAT “<b>Zoning Amendment By-Law No. 1368-2020</b>” be read a third time this 14th day of July 2020.</p> <p>CARRIED.</p>



<p><b>Zoning Amendment By-Law 1369-2020</b></p>	<p><b>J2</b></p> <p><b>Res: 94/20</b> Moved By: Councillor Mingo Seconded By: Councillor Pinkney</p> <p>BE IT RESOLVED THAT “<b>Zoning Amendment By-Law No. 1369-2020</b>” be read a third time this 14th day of July 2020.</p> <p>CARRIED.</p>
<p><b>Zoning Amendment By-Law 1370-2020</b></p>	<p><b>J3</b></p> <p><b>Res: 95/20</b> Moved By: Councillor Pinkney Seconded By: Councillor Fossum</p> <p>BE IT RESOLVED THAT “<b>Zoning Amendment By-Law No. 1370-2020</b>” be read a third time this 14th day of July 2020.</p> <p>CARRIED.</p>
<p><b>Zoning Amendment By-Law 1371-2020</b></p>	<p><b>J4</b></p> <p><b>Res: 96/20</b> Moved By: Councillor Mingo Seconded By: Councillor Pinkney</p> <p>BE IT RESOLVED THAT “<b>Zoning Amendment By-Law No. 1371-2020</b>” be read a third time this 14th day of July 2020.</p> <p>CARRIED.</p>



<b>K</b>	<b><u>GENERAL VOUCHERS</u></b>
<p><b>Paid Vouchers (June) – #24867 to # 24977 &amp; EFTs</b></p>	<p><b>K1</b></p> <p><b>Res: 97/20</b>                  Moved By: Councillor Fossum                  Seconded By: Councillor Pinkney</p> <p>BE IT RESOLVED THAT the paid manual vouchers #24867 to #24977 and EFT's totaling \$ 696,741.70 be received.</p> <p style="text-align: center;">CARRIED.</p>
<b>L</b>	<b><u>OTHER BUSINESS:</u></b>
<b>M</b>	<b><u>QUESTION PERIOD</u></b>
<b>N</b>	<p><b><u>ADJOURNMENT</u></b></p> <p><b>Res: 98/20</b>                  Moved By: Councillor Mingo                  Seconded By: Councillor Pinkney</p> <p>BE IT RESOLVED THAT this Regular meeting for July 14th 2020 be adjourned: Time: 7:20 PM.</p> <p style="text-align: center;">CARRIED.</p>
	<p>I hereby certify these minutes to be correct.</p> <p>_____                  Mayor</p> <p>_____                  Corporate Officer</p>





# COMMISSIONAIRES

TRUSTED · EVERYDAY · EVERYWHERE

H1

## Monthly Progress Report

District of 100 Mile House – Bylaw Enforcement Site 545  
July 1<sup>st</sup> to July 31<sup>st</sup>, 2020

In July, there were 6 Requests for Service:

- **Unsightly – Old fridges and sofas behind apartment building. Talked to the manager, he will remove as soon as possible.**
- **Dog left in car – Locked in car in the heat for over an hour, window partly open. Waited for owner to come back, told them that next time dogs would be removed, recorded licence plate number.**
- **Unsightly – Dismantled vehicle, talked to the owner and gave him a copy of the unsightly bylaw. He will remove vehicle, will monitor.**
- **Noise – Neighbor partying in sundeck until 2 or 3 in the morning. Talked to resident and gave them a copy of the noise bylaw. They will take it inside after 10pm.**
- **Dog on the loose – Picked up stray dog no tags. Dog was put in the pound for 1 night. Owner was found.**
- **Environmental – Livestock trucking company washing out cattle and pig liners on property on Exeter Station Rd. Causing bad odour and possible ground contamination. Looking into this, possibly getting Dept of environment involved. Ongoing.**

Other issues dealt with in July:

- **Tall grass – 3 – Residences with very tall grass. Talked to owners, grass was cut.**
- **No parking zones – 2 – Talked to drivers, vehicles were removed.**
- **Fencing in park – 2 people behind fence in closed portion of park (due to flooding) Asked them to leave.**
- **2 HR parking limit – 4 vehicles – Left district warnings, not repeat offenders.**
- **Dogs off leash in park – 2 - Talked to owners, dogs were put on leash.**

Harold Underhill  
Employee No. 3258  
Commissionaires B.C.



## DISTRICT OF 100 MILE HOUSE

### M E M O

---

**Date:** July 27, 2020  
**To:** Mayor & Council  
**From:** Administration  
**Subject:** Employee Benefit Coverage at Retirement

---

Retirement is just around the corner for a couple of long-term employees who have questioned whether or not they can continue to be covered by the District Employee Benefit plan.

The current group plan covers employees until the age of 70 or when they retire. The District can extend the benefit coverage (disability or travel coverage excluded) for someone who is retiring up to the termination age of the plan. The employee would pay the monthly cost for their coverage. There is no cost to the District.

Section #2013.10 (1) Employee Benefits & Pension Plan – Health & Welfare Benefits of the Personnel Policy has been amended to include a provision for an extension of benefit coverage to the termination age of the current plan for retired employees.

Should Council concur with the above, the following resolution would be in order:

**“BE IT RESOLVED THAT the memo from Administration dated July 27, 2020 regarding the District of 100 Mile House Personnel Policy Amendment be received; and further**

**BE IT RESOLVED THAT the proposed policy amendment be approved.”**

  
\_\_\_\_\_  
Roy Scott, CAO



DISTRICT OF 100 MILE HOUSE

MEMO

**Date:** July 14<sup>th</sup>, 2020  
**To:** Mayor & Council  
**From:** Administration  
**Subject:** Sanitary Lift Station Emergency Overflow

The District issued a Tender for the construction of the Sanitary Lift Station Emergency Overflow. This was one of several components of a more complex “overhaul” of the District Sewage treatment system. Estimate for this component was \$150,000

One submission was received by the deadline and was opened in the presence of Dir. Of Finance Tammy Boulanger and CAO, Roy Scott. Result(s) as follows

SUBMISSION	Tendered Amount Prior to Taxes	GST	TOTAL
Bree Contracting Ltd.	\$222,999.00	\$11,149.95	\$234,148.95

The submission exceeds project budget by approx. 50% +/- . Administration recommends rejection of the tender. Project will be reconsidered at such time as the disposition of our Investing in Infrastructure Canada application is known.

**Recommendation:**

**BE IT RESOLVED THAT** the report from Administration dated July 14<sup>th</sup>, 2020 regarding the Tender for the Sanitary Lift Station Emergency Overflow be received; and further

**BE IT RESOLVED THAT** all tenders for the Sanitary Lift Station Emergency Overflow Tender be rejected.

TB  
T. Boulanger, DOF

Roy S.  
Roy Scott, CAO



**DISTRICT OF 100 MILE HOUSE****M E M O**

---

**Date:** February 7, 2020  
**To:** Mayor & Council  
**From:** Administration  
**Subject:** Wastewater Treatment Facility – Funding Application

---

**During Asset Management Plan development; Administration requested True Eng. conduct a full review of the Wastewater Treatment facilities.**

**That review identified several facility improvements that should be undertaken in order to increase the useful life of the facility and increase its current efficiency.**

**One of the major issues identified was the sludge build up in the lagoons. The volume of sludge in the lagoons is impacting efficiency and its current useful life.**

**The Engineer's review recommends several tasks to be completed; including but not limited to:**

- A Upgrades to the Main Lift Station**
- B Blower Building Upgrades**
- C Aerated Lagoon Upgrades (Sludge Removal)**
- D Replacement of Aerator Membranes**
- E SCADA System Improvements**

**Class D estimates for the project is \$1,250,760 inclusive of engineering and contingencies.**

**The Grant program will contribute up to 73.33% of project costs – the District would be responsible for the balance of project costs (\$335,000).**

**Administration recommends the District indicate that our contribution be \$500,000 to the project; which is more than required.**


**Experience has demonstrated if applicants are able to increase their financial commitment, above minimum requirements, likelihood of a successful application is enhanced.**

**Recommendation:**

**BE IT RESOLVED THAT the memo from Administration regarding the funding application to the Investing in Canada Infrastructure Program (ICIP) be received; and further**

**BE IT RESOLVED THAT the Council of the District of 100 Mile House endorse the application for funding under the ICIP for the Wastewater Treatment Plant Upgrades; and further**

**BE IT RESOLVED THAT the District of 100 Mile House contribution (\$500,000) of project costs be allocated from the Municipal Utilities Infrastructure Reserve Fund.**

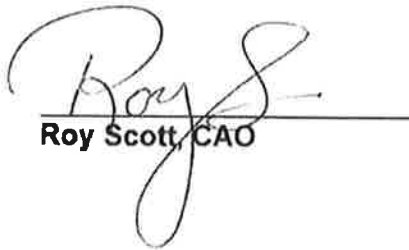  
Roy Scott, CAO



13

## DISTRICT OF 100 MILE HOUSE

### MEMO

---

**Date:** August 6, 2020  
**To:** Mayor & Council  
**From:** Administration  
**Subject:** Horse Lake Bridge – Load Restrictions

---

Over a period of 18+/- months during **2013** and **2014** Horse Lake Bridge was subject to an engineering review in support of Load Rating (Apr '13 & Oct '13) and a follow up Condition Survey was completed in Oct 2014.

The key findings/recommendation being:

- “The existing bridge structure is in reasonable condition for its age and might be kept in service for some time with increasing maintenance and repairs; however, the bridge structure might reasonably be replaced with a more modern structure conforming to current design requirements providing increased load carrying capacity, increased safety, decreased maintenance requirements and extended service life”.

The District did increase its maintenance frequency for the bridge, primarily the surface structure. The decking was replaced on two occasions since 2014 at a cost of approximately \$100,000+

Again in **2015** the District had a structural review for the HL Bridge completed by West Edge Engineering (WEE). The conclusion/recommendation from that report being:

- “It is WEE’s understanding that the District of 100 Mile House is planning to keep this bridge in service another 5 years. WEE is of the opinion that under current condition, all the “hollow core” structural members still have adequate capacities to resist the design loads. However, ongoing deterioration of the timber section may push the critical pile in Pier 1 to its capacity limit within 5 years. Therefore, it is recommended that the critical pile in Pier 1 be reinforced with two ¼” bent plates around the perimeter. On the other hand, WEE is of the opinion that the critical pile in Pier 2 need not be reinforced due to the large capacity reserve in it. There is also no need for reinforcement with the other hollow core members because of low forces or insignificant locations.”

In the fall of **2019**, the District had WEE conduct a follow up review of the HL Bridge with the following conclusion/recommendation:

- “Based on the review, WEE is of the opinion that the overall bridge structure is still adequate for “**community traffic**”. However, while the bridge deck structure is still in acceptable condition, certain individual “hollow core” piles may not have sufficient capacity for commercial traffic such as logging trucks. Although occasional logging truck traffic would not likely cause immediate structural failure.

To avoid overloading of the bridge, WEE recommends that a load limit of 4,000 kg (9,000 lbs) gross vehicle weight be applied to the bridge. It is recommended that a load limit sign be placed on both ends of the bridge facing oncoming traffic.

We expect that the bridge will be safe for community traffic for 3 years with the load limit implemented, given that the structural condition of the bridge be reviewed every 12 months. Also, it is possible to extend the bridge service life by a few years by reinforcing certain critical structural members.”

After the **2019** review the, District requested a targeted structural analysis with a view to establishing safe load limits for the HL Bridge. That review and recommendation is hereto attached for information. Of note in this **January 2020** report the weight limit is established at 13,620 kg (30,000 lbs) gross weight and 10,900 kg (24,000 lbs) rear axle load.

Over the past few months, we have engaged highways (MOT/CVSE) for comment. We also discussed with our insurers and legal counsel.


It is clear to staff that the District cannot ignore the engineering recommendations once we become aware of any issues associated with the HL Bridge.

We also advise, Administration instructed District engineers to apply to the upcoming Build Canada Infrastructure intake scheduled for October 2020; to replace the HL Bridge. If approved, it is unlikely we would see the bridge rebuild until the summer of **2022**.

In the meantime, it is our intent to proceed with placing recommended weight limits on the bridge as per the WEE recommendations.

**Recommendation:**

**BE IT RESOLVED THAT the report from Administration dated August 6<sup>th</sup>, 2020 regarding Horse Lake Bridge load restrictions be received.**

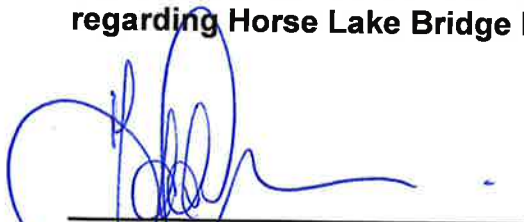  
\_\_\_\_\_  
T. Conway, Dir Com. Services

  
\_\_\_\_\_  
R. Scott, CAO

January 28, 2020

District of 100 Mile House  
385 Birch Ave., P.O. Box 340  
100 Mile House, BC V0K 2E0

Attention: Philip Strain, CTech, CPW12, Director of Engineering & Community Services

Dear Mr. Strain:

**Re: Vehicle Weight Limit for Horse Lake Road Bridge in 100 Mile House, British Columbia**

As requested, *West Edge Engineering Ltd.* (WEE) undertook a structural analysis to determine the vehicle weight limit for the Horse Lake Road Bridge in 100 Mile House, BC.

The structural analysis mainly focuses on the deteriorating timber piles especially the "hollow core" pile in Pier 1 (the 1<sup>st</sup> pier from the town side). The pile capacity under current condition and the predicted pile capacity after 5 years were calculated. The analysis suggests that the bridge structure will be adequate for H15 vehicles (30,000 lbs gross vehicle weight and 24,000 rear axial load) for the next 5 years.

Therefore, we recommend that a vehicle weight limit of 13,620 kg (30,000 lbs) maximum gross vehicle weight and 10,900 kg (24,000 lbs) maximum single axial load be applied to the bridge. It is recommended that a load limit sign be placed on both ends of the bridge facing the oncoming traffic. We expect that the bridge will be structurally safe for 5 years with the load limit implemented, given that the structural condition of the bridge be reviewed every 12 months. Please review the above and contact the undersigned should you have any questions.

Yours truly,

Yu Kang, P. Eng., M.A.Sc.  
Principal/Senior Structural Engineer

Direct: (250) 374-5433 Extension #203  
Email: [yu@westedge.ca](mailto:yu@westedge.ca)

YK

FILE: 19-396

N:\Projects\Projects 2019\19-350 ~ 19-399\19-396 District of 100 Mile House\Letters and Reports\19-396.1 Horse Lake Road Bridge Load Limit.docx

DISTRICT OF 100 MILE HOUSE

J1

Bylaw No. 1368

A bylaw to amend the District of 100 Mile House Zoning Bylaw No. 1290, 2016

---

This bylaw may be cited for all purposes as "**Zoning Amendment Bylaw No. 1368, 2020**".

The Council of the District of 100 Mile House, in open meeting assembled, enacts as follows:

(1) That Section 8.6.12 Specific Use Regulations is amended by adding:

- c) Despite Section 8.6.12 a) a duplex is permitted on a fee simple lot for that part of Lot 2, Plan KAP91096, DLs 31 and 2139, Lillooet District, labelled Lots 2-13 on attached Schedule A, and located in the Heron Ridge Road area.

READ A FIRST AND SECOND TIME this 23<sup>rd</sup> day of June, 2020.

ADVERTISED July 2<sup>nd</sup> & July 9<sup>th</sup>, 2020.

PUBLIC HEARING held this 14<sup>th</sup> day of July, 2020.

READ A THIRD TIME this 14<sup>th</sup> day of July, 2020.

RECEIVED MINISTRY OF TRANSPORTATION AND INFRASTRUCTURE APPROVAL

this 15<sup>th</sup> day of July 2020.   
Ministry of Transportation and Infrastructure

ADOPTED this \_\_\_\_\_ day of \_\_\_\_\_, 2020.

---

Mayor

---

Corporate Officer

SKETCH SHOWING LANDS UNDER APPLICATION WITHIN THE DISTRICT OF 100 MILE HOUSE AND A PROPOSED DEVELOPMENT WITHIN LOT 2, DISTRICT LOTS 31 AND 2139, LILLOOET DISTRICT, PLAN KAP91096.

# BYLAW 1368 SCHEDULE A


SCALE 1: 1250



LOT 2

PLAN KAP67293

DL 31

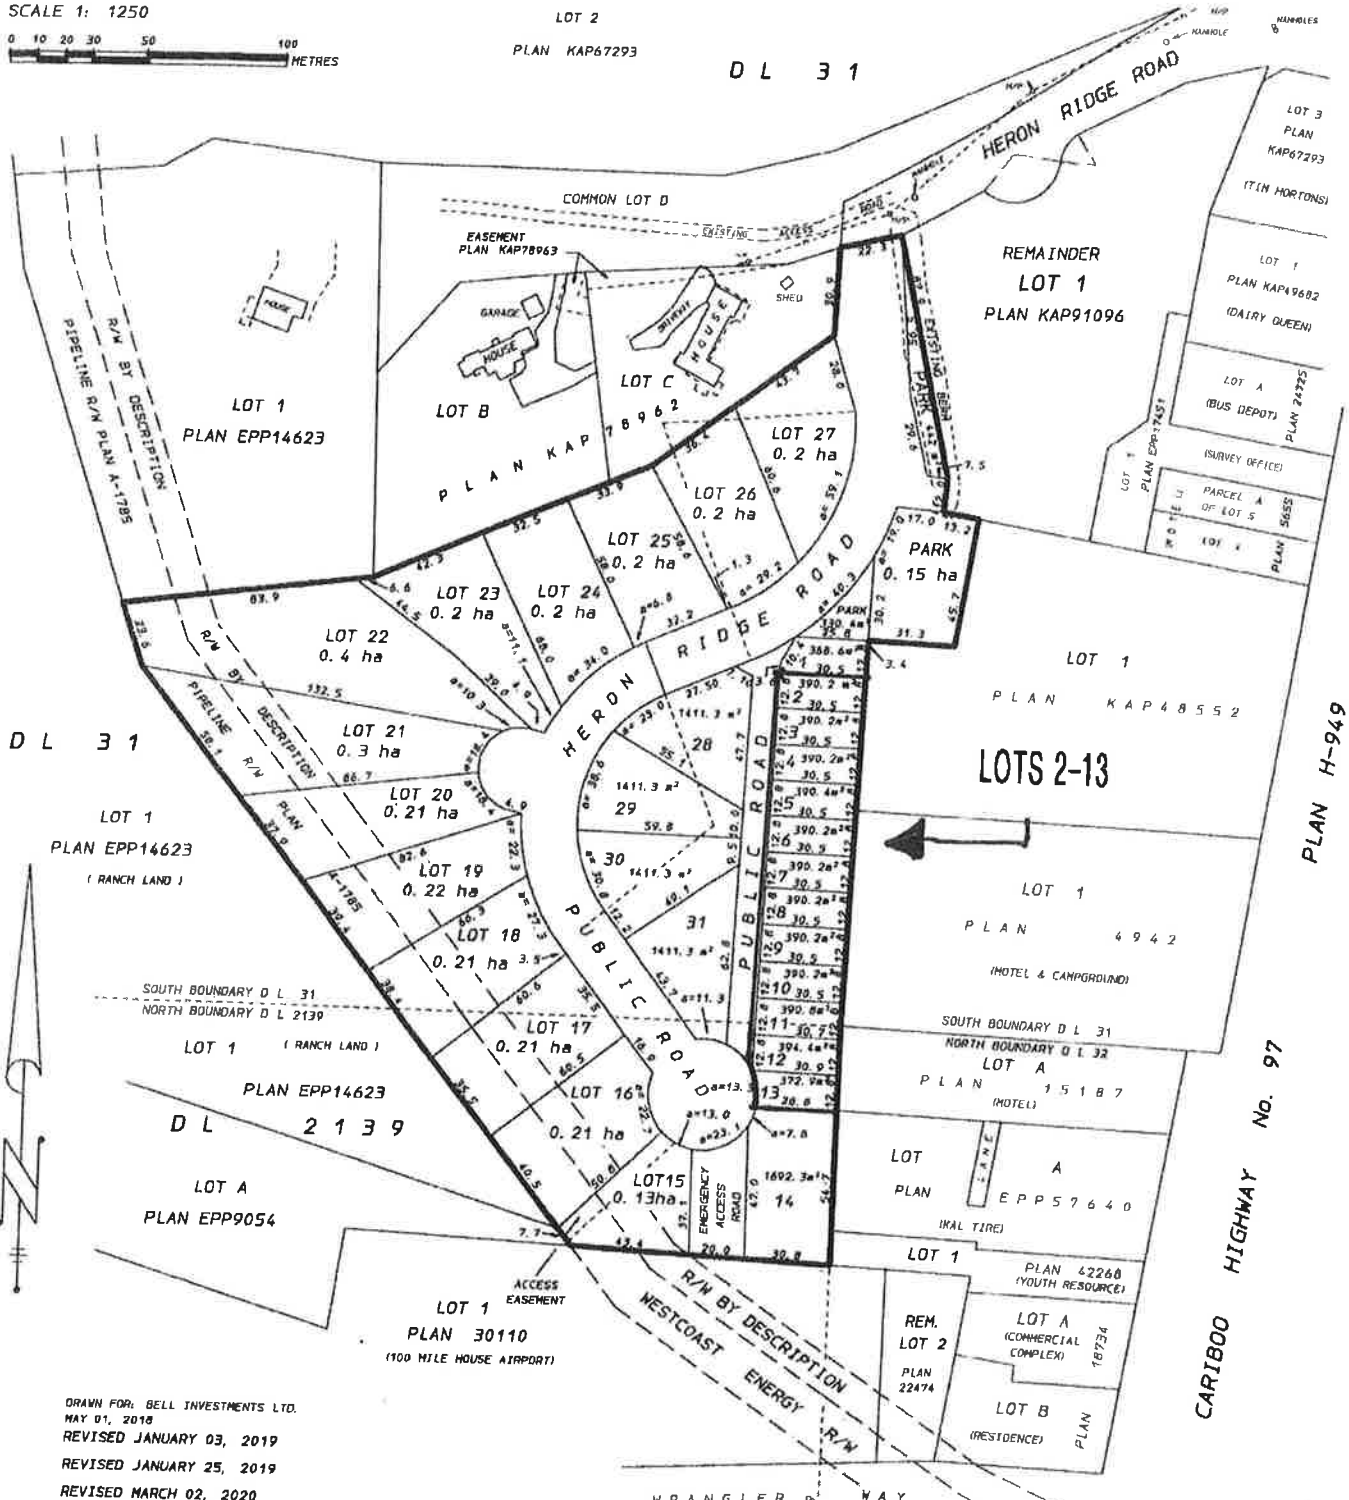

DL 31

LOT 1  
PLAN EPP14623  
(RANCH LAND)

LOT 1 (RANCH LAND)  
PLAN EPP14623  
DL 2139

LOT A  
PLAN EPP9054

LOT 1  
PLAN 30110  
(100 MILE HOUSE AIRPORT)

LOTS 2-13

LOT 1  
PLAN 4942  
(HOTEL & CAMPGROUND)

LOT A  
PLAN 15187  
(HOTEL)

LOT A  
PLAN EPP57640  
(TRAIL TIRES)

LOT 1  
PLAN 42260  
(YOUTH RESOURCE)

REM. LOT 2  
PLAN 22474

LOT A  
(COMMERCIAL COMPLEX)  
PLAN 18734

LOT B  
(RESIDENCE)  
PLAN

PLAN H-949

CARIBOO HIGHWAY No. 97

DRAWN FOR: BELL INVESTMENTS LTD.  
MAY 01, 2010  
REVISED JANUARY 03, 2019  
REVISED JANUARY 25, 2019  
REVISED MARCH 02, 2020

**NOTE:**

- 1) PROPOSED LOT 13 TO BE TRANSFERRED TO MUNICIPALITY BECAUSE PARK DEDICATION CANNOT BE DONE OVER PIPELINE R/W
- 2) TOTAL PARK DEDICATION INCLUDING LOT 13 3635.1 m<sup>2</sup> 6.5%
- 3) TOTAL PARK AREA INCREASED BY 330.4 m<sup>2</sup> WITHIN AREA PROPOSED FOR REZONING.

DL 32

CARIBOO GEOGRAPHIC SYSTEMS  
PO BOX 1270  
100 MILE HOUSE, B.C.  
PHONE No. 259-305-4577  
FAX NO. 259-1897-7-029

DISTRICT OF 100 MILE HOUSE

Bylaw No. 1369

A bylaw to amend the District of 100 Mile House Zoning Bylaw No. 1290, 2016

This bylaw may be cited for all purposes as **"Zoning Amendment Bylaw No. 1369, 2020"**.

The Council of the District of 100 Mile House, in open meeting assembled, enacts as follows:

- (1) That Section 8.6.12 Specific Use Regulations is amended by deleting:
  - a) A duplex is only permitted as part of a bareland strata development; and


READ A FIRST AND SECOND TIME this 23<sup>rd</sup> day of June, 2020.

ADVERTISED July 2<sup>nd</sup> & July 9<sup>th</sup>, 2020.

PUBLIC HEARING held this 14<sup>th</sup> day of July, 2020.

READ A THIRD TIME this 14<sup>th</sup> day of July, 2020.

RECEIVED MINISTRY OF TRANSPORTATION AND INFRASTRUCTURE APPROVAL

this 15<sup>th</sup> day of July 2020.   
Ministry of Transportation and Infrastructure

ADOPTED this \_\_\_\_\_ day of \_\_\_\_\_, 2020.

\_\_\_\_\_  
Mayor

\_\_\_\_\_  
Corporate Officer



DISTRICT OF 100 MILE HOUSE

Bylaw No. 1370

A bylaw to amend the District of 100 Mile House Zoning Bylaw No. 1290, 2016

This bylaw may be cited for all purposes as **“Zoning Amendment Bylaw No. 1370, 2020”**.

The Council of the District of 100 Mile House, in open meeting assembled, enacts as follows:

(1) That Section 4.17.1 Home Occupation is amended by adding:

g) Personal service establishment, except for laundry and dry cleaning services.

READ A FIRST AND SECOND TIME this 23<sup>rd</sup> day of June, 2020.

ADVERTISED July 2<sup>nd</sup> & July 9<sup>th</sup>, 2020.

PUBLIC HEARING held this 14<sup>th</sup> day of July, 2020.

READ A THIRD TIME this 14<sup>th</sup> day of July, 2020.

RECEIVED MINISTRY OF TRANSPORTATION AND INFRASTRUCTURE APPROVAL

this 15<sup>th</sup> day of July, 2020. [Signature]  
Ministry of Transportation and Infrastructure

ADOPTED this \_\_\_\_\_ day of \_\_\_\_\_, 2020.

\_\_\_\_\_  
Mayor

\_\_\_\_\_  
Corporate Officer

DISTRICT OF 100 MILE HOUSE

Bylaw No. 1371

A bylaw to amend the District of 100 Mile House Zoning Bylaw No. 1290, 2016

This bylaw may be cited for all purposes as "**Zoning Amendment Bylaw No. 1371, 2020**".

The Council of the District of 100 Mile House, in open meeting assembled, enacts as follows:

(1) That Section 4.16 Shipping Containers be amended as follows:

a) Section 4.16.2 is amended to read:

In residential zones, one shipping container per parcel is permitted only on a temporary basis, **to a maximum of 2 years**, during active construction on the property, such construction the subject of a valid Building Permit, provided the shipping container is removed within two weeks of the completion of construction or the expiration of the permit.

b) Section 4.16.7 is deleted and replaced with the following:

Shipping containers are not to be used as habitable buildings or building components, unless professional involvement is provided.

READ A FIRST AND SECOND TIME this 23<sup>rd</sup> day of June, 2020.

ADVERTISED July 2<sup>nd</sup> & July 9<sup>th</sup>, 2020.

PUBLIC HEARING held this 14<sup>th</sup> day of July, 2020.

READ A THIRD TIME this 14<sup>th</sup> day of July, 2020.

RECEIVED MINISTRY OF TRANSPORTATION AND INFRASTRUCTURE APPROVAL

this 15<sup>th</sup> day of July 2020   
Ministry of Transportation and Infrastructure

ADOPTED this \_\_\_\_\_ day of \_\_\_\_\_, 2020.

\_\_\_\_\_  
Mayor

\_\_\_\_\_  
Corporate Officer



J5

## DISTRICT OF 100 MILE HOUSE

### MEMO

---

**Date:** July 17, 2020  
**To:** Mayor & Council  
**From:** Administration  
**Subject:** Road Name Request

---

Attached for Council's consideration are:

- Written request from Bree Contracting Ltd. for naming a new road
- District of 100 Mile House Road Naming Bylaw No. 1225, 2012 and Schedules A & B
- District of 100 Mile House Road Naming Policy
- Sketch of the proposed road
- Road Naming Amendment Bylaw No. 1372, 2020

The request pertains to a new road under subdivision review, in the area of Heron Ridge Road.

'Sandhill Crescent' meets the District's road naming policy guidelines, with the limited exception of No. 3.

Staff has confirmed with the Cariboo Regional District that no conflict exists with the road name in the region.

Should Council be in favour of naming the new road **Sandhill Crescent**, Road Naming Amendment Bylaw 1372, 2020 may be given three (3) readings.

Council direction is requested.

J. Doddridge, Director Ec Dev / Planning

R. Scott, CAO



**BREE**

**Contracting Ltd.**

Subdivision Development  
Sewers, Water Mains

Unit 1-230 Cariboo Hwy.  
P.O. Box 309  
100 Mile House, BC Canada  
V0K 2E0

RECEIVED

JUL 08 2020

DISTRICT OF 100 MILE HOUSE  
BRITISH COLUMBIA

June 28, 2020

District of 100 Mile House

385 Birch Ave, 100 Mile House

Attn: Joanne Doddridge

RE: Heron Ridge Development Street Name

Please accept this letter as confirmation that we, the developers, propose the new road name for the above-mentioned development be "Sandhill Crescent". Our preference is that the name is used to loop around the entire subdivision rather than have two separate names. If they are any questions or concerns please do hesitate to contact the undersigned.

Regards,

Bree Contracting Ltd

Trevor Embree


SKETCH SHOWING LANDS UNDER APPLICATION WITHIN THE DISTRICT OF 100 MILE HOUSE AND A PROPOSED DEVELOPMENT WITHIN LOT 2, DISTRICT LOTS 31 AND 2139, LILLOOET DISTRICT, PLAN KAP91096.

SCALE 1: 1250



LOT 2  
PLAN KAP67293

D L 3 1

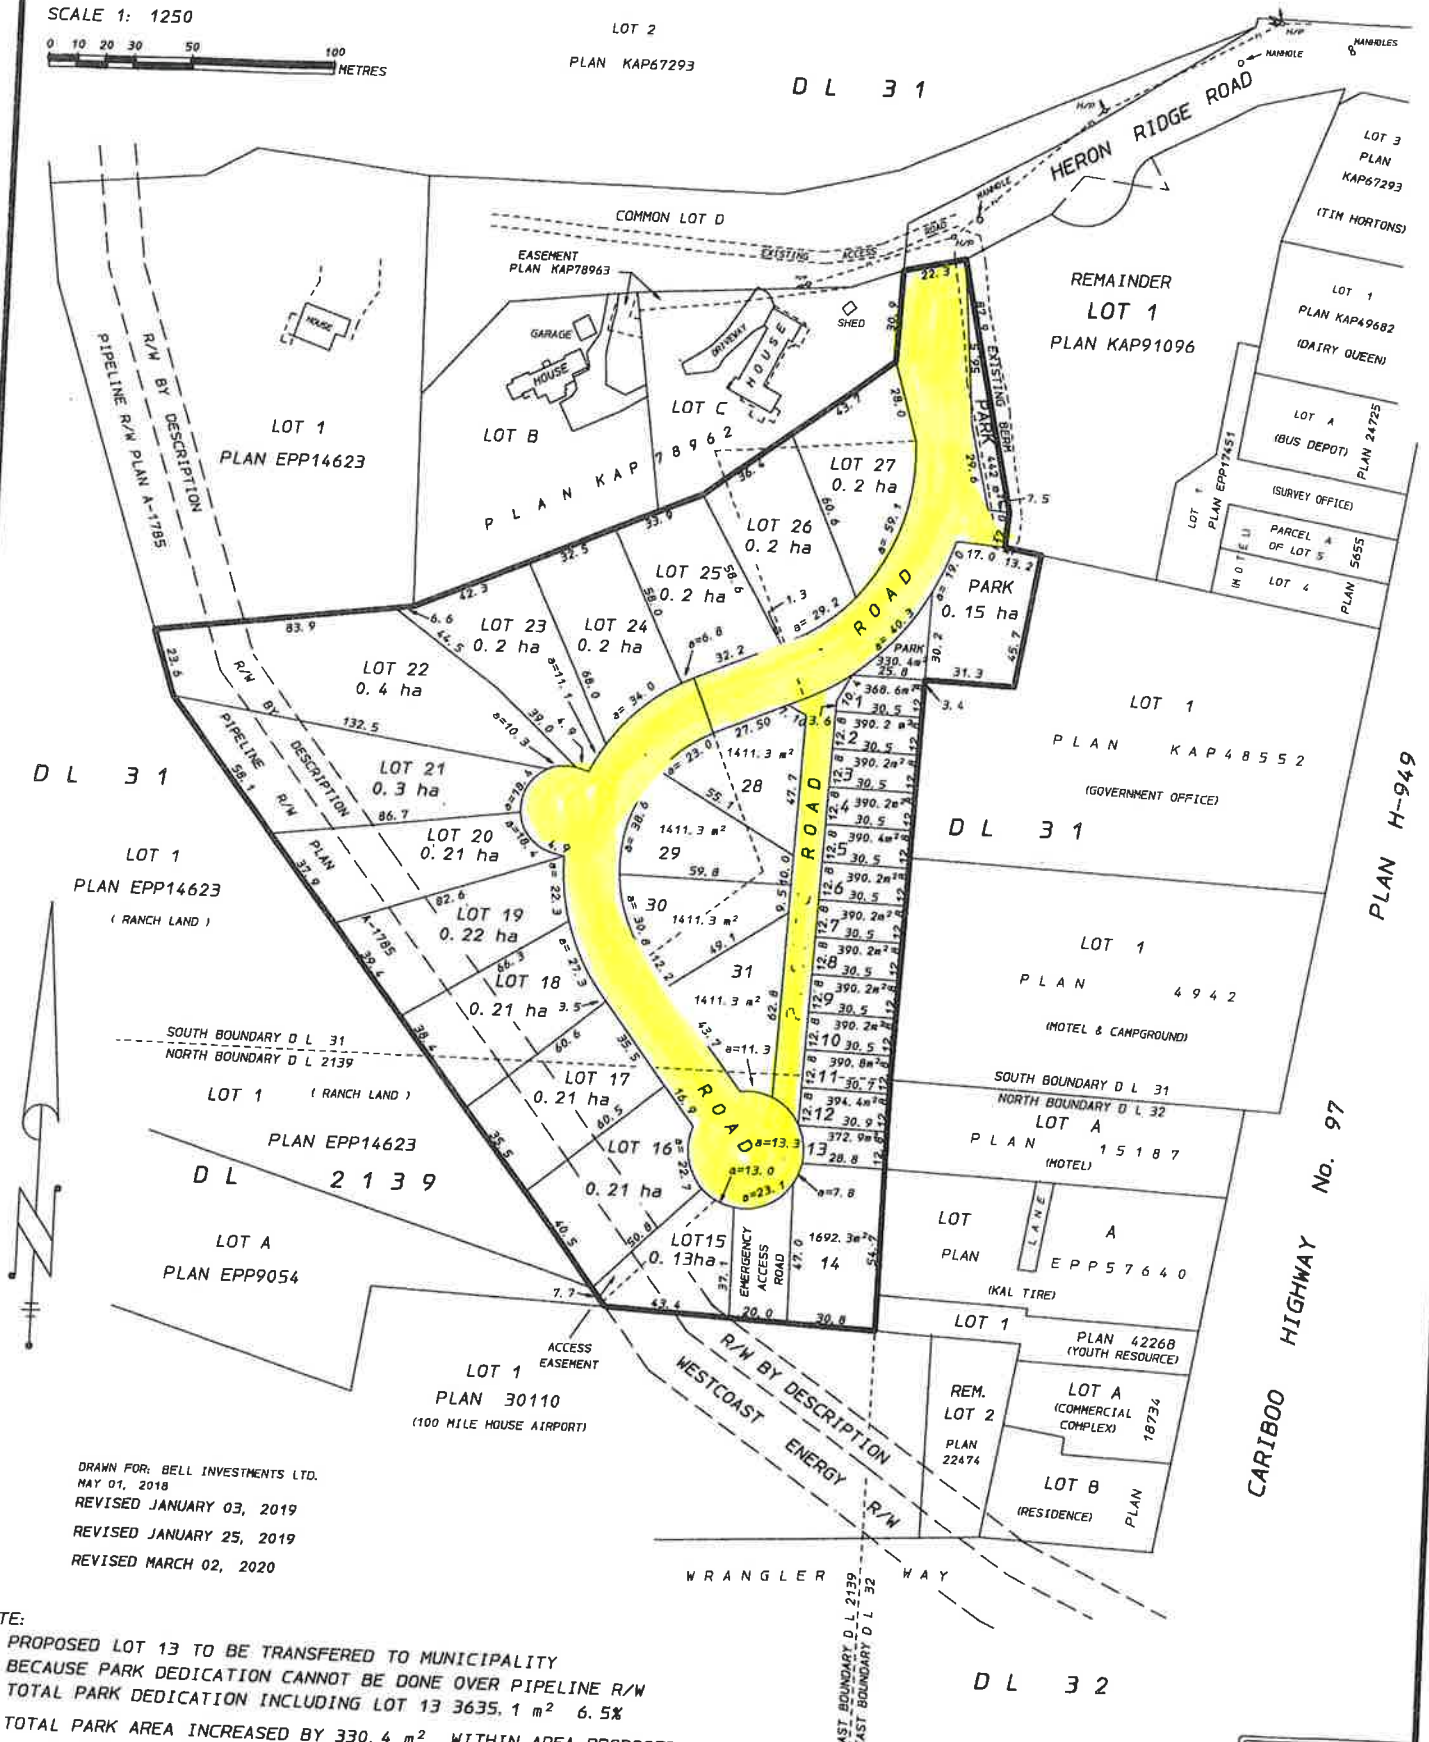

DRAWN FOR: BELL INVESTMENTS LTD.  
MAY 01, 2018  
REVISED JANUARY 03, 2019  
REVISED JANUARY 25, 2019  
REVISED MARCH 02, 2020

- NOTE:
- 1) PROPOSED LOT 13 TO BE TRANSFERRED TO MUNICIPALITY BECAUSE PARK DEDICATION CANNOT BE DONE OVER PIPELINE R/W
  - 2) TOTAL PARK DEDICATION INCLUDING LOT 13 3635.1 m<sup>2</sup> 6.5%
  - 3) TOTAL PARK AREA INCREASED BY 330.4 m<sup>2</sup> WITHIN AREA PROPOSED FOR REZONING.

CARIBOO GEOGRAPHIC SYSTEMS  
PO BOX 1270  
100 MILE HOUSE, B.C.  
PHONE NO. 250-395-4577  
DNG NO. 20515L07 / 020

DISTRICT OF 100 MILE HOUSE

Bylaw No. 1225

A bylaw to provide for road naming within the District of 100 Mile House

---

WHEREAS Part 3, Division 5, Section 39 of the Community Charter of British Columbia authorizes a municipal council to assign a name or number to a highway;

This bylaw may be cited for all purposes as ***“Road Naming Bylaw No. 1225, 2012”***.

The Council of the District of 100 Mile House, in open meeting assembled, enacts as follows:

- 1) All public roads within the District of 100 Mile House are hereby named in accordance with the list attached hereto as **Schedule A** and the map attached hereto as **Schedule B**;
- 2) Any subsequent alteration to an existing road name, or the naming of a new road, shall be done by bylaw with due regard for Council’s Road Naming Policy;
- 3) The Staff Planning Committee, comprised of the Administrator, Planner, Fire Chief, Director of Operations, and/or their designated deputies, and/or any other person appointed by the Administrator, shall maintain a list of all road names in the District of 100 Mile House; and
- 4) If any section, subsection, sentence, clause, definition, or phrase in this bylaw is for any reason held to be invalid by the decision of any Court of competent jurisdiction, such decision shall not affect the validity of the remaining portions of this bylaw.

READ A FIRST TIME this        24<sup>th</sup> day of January, 2012.

READ A SECOND TIME this    24<sup>th</sup> day of January, 2012.

READ A THIRD TIME this     24<sup>th</sup> day of January, 2012.

ADOPTED this        14<sup>th</sup> day of February, 2012.

\_\_\_\_\_  
Mayor

\_\_\_\_\_  
Corporate Officer


## Road Naming Bylaw No. 1225, 2012

### Schedule A

#### District of 100 Mile House Road Name Listing

Name	Type	Name	Type
AINSWORTH	RD	FIRST	ST
AIRPORT	RD	FOREST RIDGE	RD
ALDER	AVE	FOURTH	ST
ALPINE	AVE	FRASER	AVE
ASPEN	ST	GALPIN	PL
BALSAM	PL	GUSTAFSON LAKE	FSR
BALSAM	ST	GUSTAFSON NORTH	FSR
BIRCH	AVE	HERON RIDGE	RD
BIRCH	PL	HORSE LAKE	RD
BLACKSTOCK	RD	INDUSTRIAL	RD
BRIDGE CREEK	PL	JENS	RD
BURGHLEY	PL	JENS	ST
CANIM-HENDRIX LAKE	RD	MARKS	DR
CARIBOO	TRL	MCDERMID	RD
CARIBOO HWY 97		MCNEIL	PL
CECIL	PL	MOORE	AVE
CEDAR	AVE	NINTH	ST
DOGWOOD	AVE	NORTH BIRCH	AVE
EIGHTH	ST	PINE	PL
ELM	AVE	SCOTT	RD
EVERGREEN	CRES	SECOND	ST
EXETER MCKINLEY	RD	SEVENTH	ST
EXETER STATION	RD	SOLLOWS	CRES
EXETER TRUCK	RTE	SPRUCE	AVE
FIFTH	ST	TAYLOR	AVE
FIR	ST	THIRD	ST

Bylaw 1225, 2012 - Schedule B - Map 3

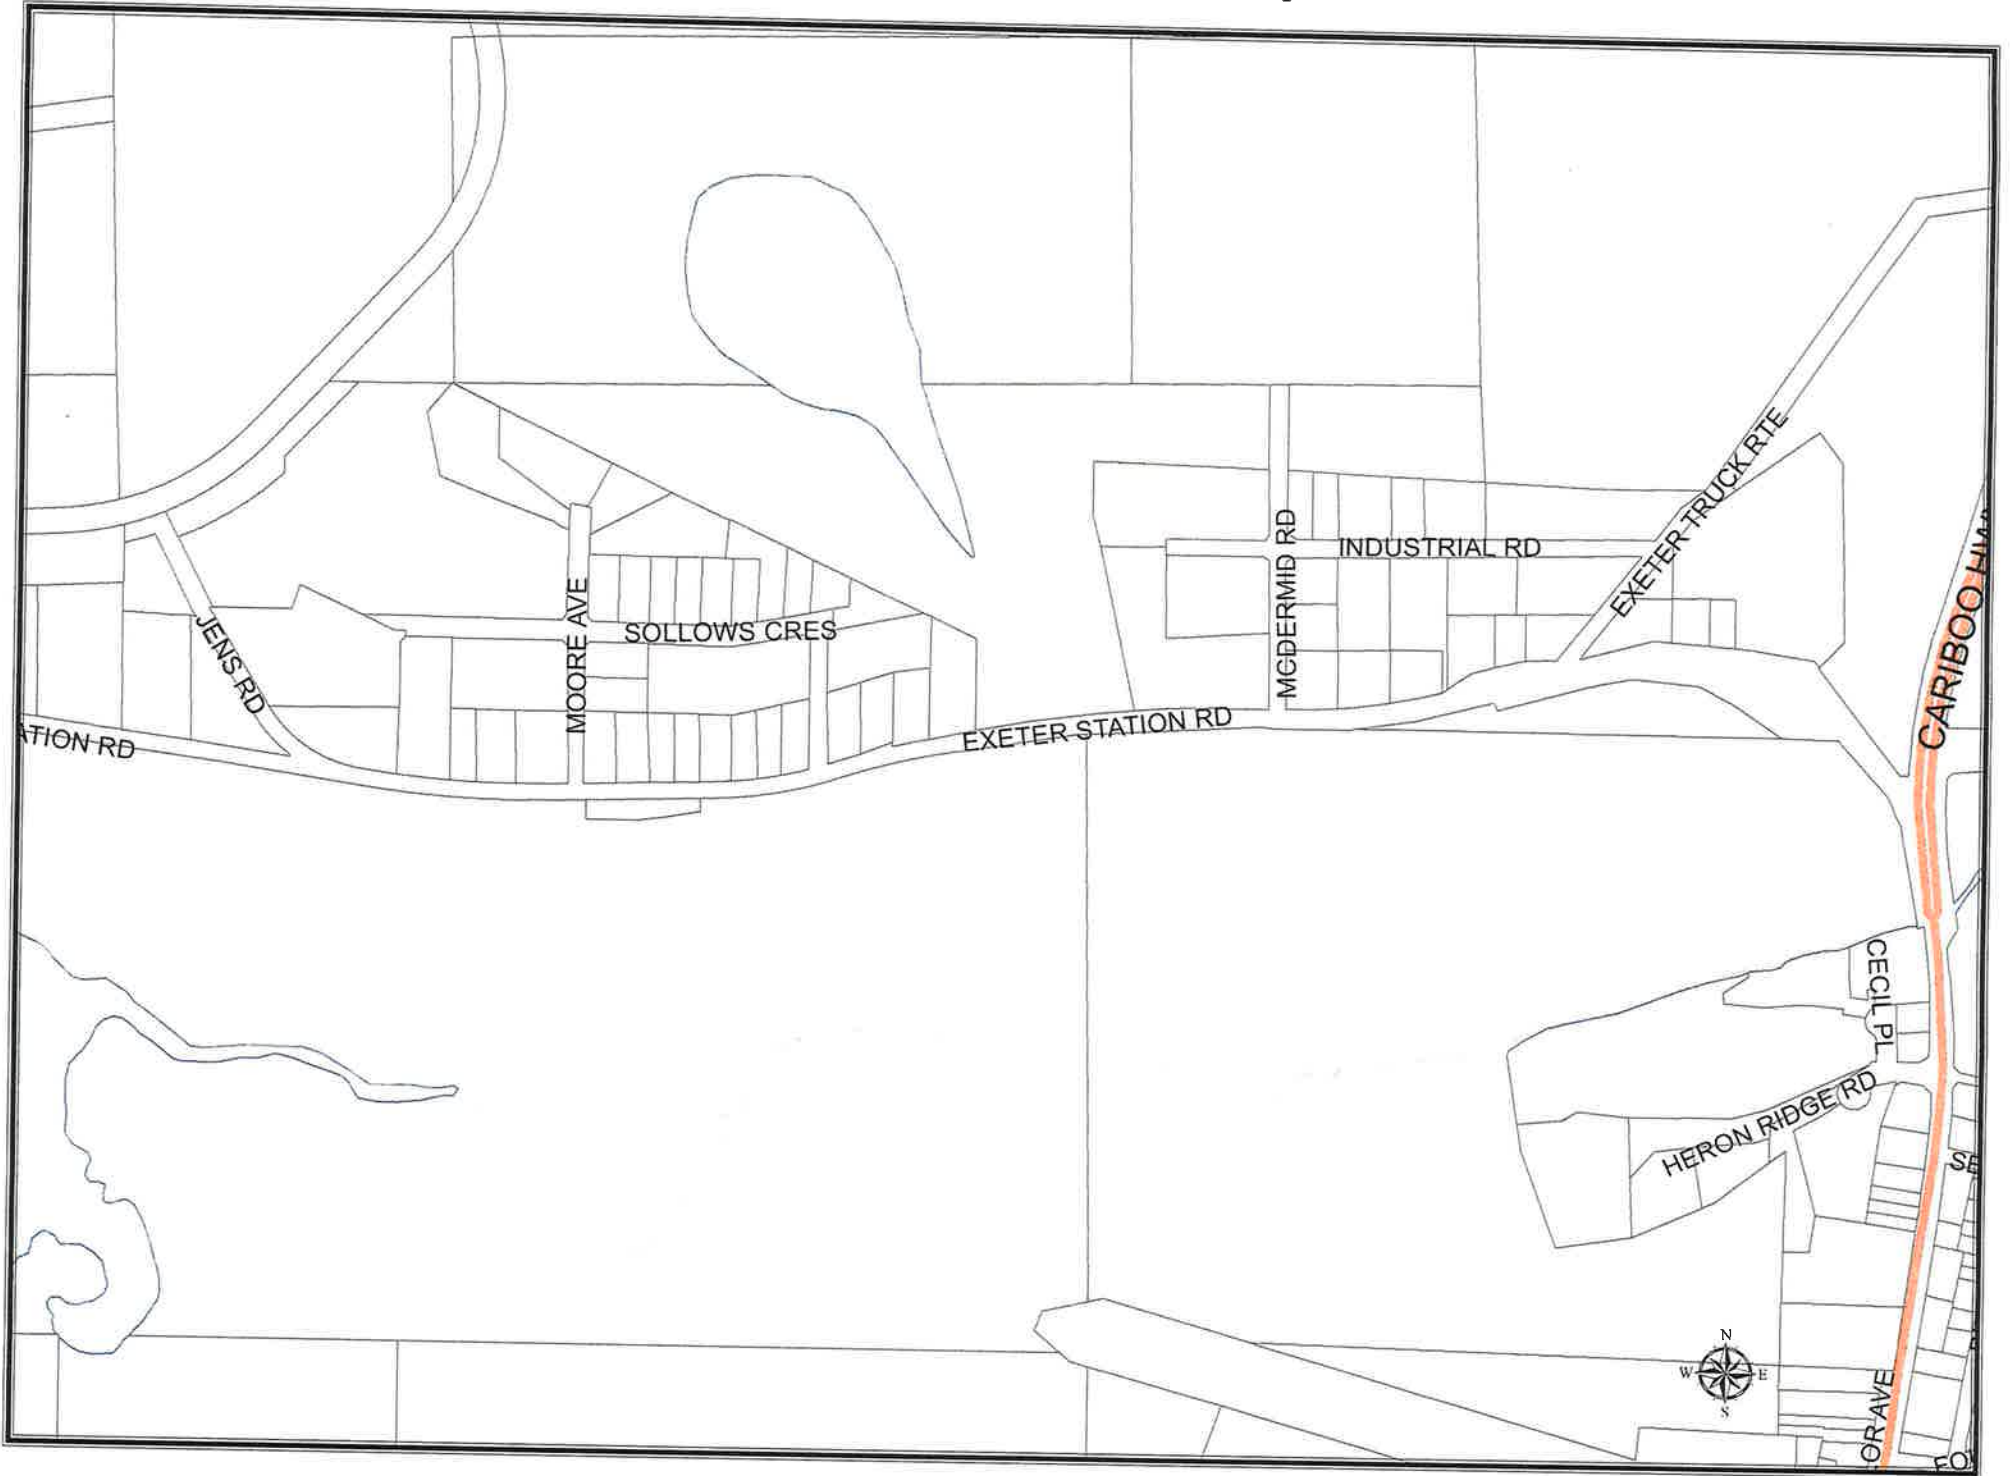





## DISTRICT OF 100 MILE HOUSE Policy & Procedures Manual

---

### 7.4 ROAD NAMING

#### **PURPOSE**

To provide a framework for the assignment of new street names in the District of 100 Mile House.

#### **PROCESS**

Council will consider names for unnamed / new roads within the District, as follows:

1. Upon written request from developers, community groups, individual citizens, etc. Suggestions for new road names are encouraged and will be considered.
2. At its own initiative, should a road require naming or renaming.

#### **Guidelines for Selecting New Road Names**

Council will consider the following guidelines when naming new roads:

1. Roads will be named in accordance with Road Naming Bylaw No. 1225, 2012.
2. Precedence will be given to keep the name of the road in the same theme as the surrounding roads (i.e. tree theme).
3. Names with local historical significance will be of primary consideration.
4. Road names will not be duplicated within the community, within the jurisdiction of the surrounding Cariboo Regional District, nor within the 911 boundary dispatch area.
5. An appropriate street name suffix will be used.
6. If a named road exists at one side of the street, that name should apply to any extension directly in line with it across the intersecting street.
7. North-South and East-West designations will be avoided as much as possible. Where not possible to avoid, the road name will be preceded by the directional designation and thereby form part of the road name (i.e. North Birch Avenue, not Birch Avenue North).



## DISTRICT OF 100 MILE HOUSE Policy & Procedures Manual

---

8. Generally, roads running North-South will be designated as “avenues”, roads running East-West will be designated as “streets”, and roads within the peripheral neighbourhoods of the community, or of rural character may be designated as “roads”. Other designations will be considered as appropriate.

Council will take into account the above guidelines when choosing road names; however, the final decision regarding any and all road names will remain at Council’s sole discretion and may or may not reflect the above principles in whole or in part.

**DISTRICT OF 100 MILE HOUSE**

**Bylaw No. 1372**

---

Being a bylaw to amend the District of 100 Mile House Road Naming Bylaw No. 1225-2012.

---

NOW THEREFORE the Council of the District of 100 Mile House, in open meeting assembled, enacts as follows:

- 1) That this bylaw may be cited for all purposes as **“District of 100 Mile House Road Naming Amendment Bylaw No. 1372-2020”**.
- 2) That the District of 100 Mile House Road Naming Bylaw No. 1225-2012 is hereby amended as follows:
  - (a) The new road in the attached Schedule C be named **Sandhill Crescent**; and
  - (b) Schedules “A” and “B” be repealed and replaced with the Schedules “A” and “B” attached to and forming part of this bylaw.

READ A FIRST TIME this \_\_\_\_\_ day of \_\_\_\_\_, 2020.

READ A SECOND TIME this \_\_\_\_\_ day of \_\_\_\_\_, 2020.

READ A THIRD TIME this \_\_\_\_\_ day of \_\_\_\_\_, 2020.

ADOPTED this \_\_\_\_\_ day of \_\_\_\_\_, 2020.

---

Mayor

---

Corporate Officer

## Road Naming Bylaw No. 1372, 2020


 



### Schedule A

#### District of 100 Mile House Road Name Listing


Name	Type		Name	Type
AINSWORTH	RD		FOURTH	ST
ALDER	AVE		FRASER	AVE
ALPINE	AVE		GALPIN	PL
ASPEN	ST		GUSTAFSON LAKE	FSR
BALSAM	PL		GUSTAFSON NORTH	FSR
BALSAM	ST		HERON RIDGE	RD
BIRCH	AVE		HORSE LAKE	RD
BIRCH	PL		INDUSTRIAL	RD
BLACKSTOCK	RD		JENS	RD
BRIDGE CREEK	PL		JENS	ST
BURGHLEY	PL		MARKS	DR
CANIM-HENDRIX LAKE	RD		MCDERMID	RD
CARIBOO	TRL		MCNEIL	PL
CARIBOO HWY 97			MOORE	AVE
CECIL	PL		NINTH	ST
CEDAR	AVE		NORTH BIRCH	AVE
DOGWOOD	AVE		PINE	PL
EIGHTH	ST		SANDHILL	CRES
ELM	AVE		SCOTT	RD
EVERGREEN	CRES		SECOND	ST
EXETER MCKINLEY	RD		SEVENTH	ST
EXETER STATION	RD		SOLLOWS	CRES
EXETER TRUCK	RTE		SPRUCE	AVE
FIFTH	ST		SPRUCE	PL
FIR	ST		TAYLOR	AVE
FIRST	ST		THIRD	ST
FOREST RIDGE	RD		WRANGLER	WAY





District of  
100 Mile House

-  District Boundary
-  CN Rail
-  Creeks & Streams
-  Lakes & Marshes
-  DOHM Parcels

Bylaw # 1372  
Schedule B

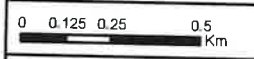

Date: July 2020

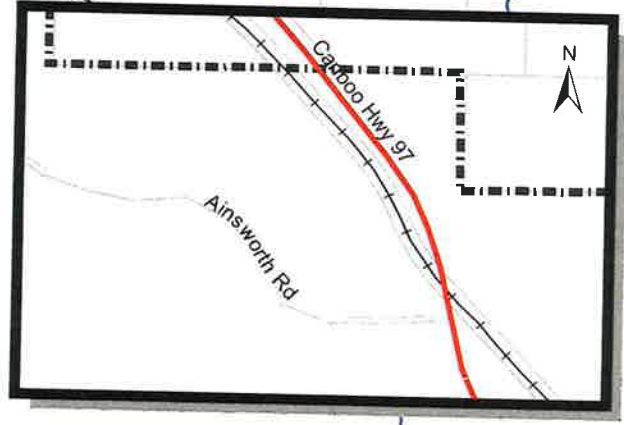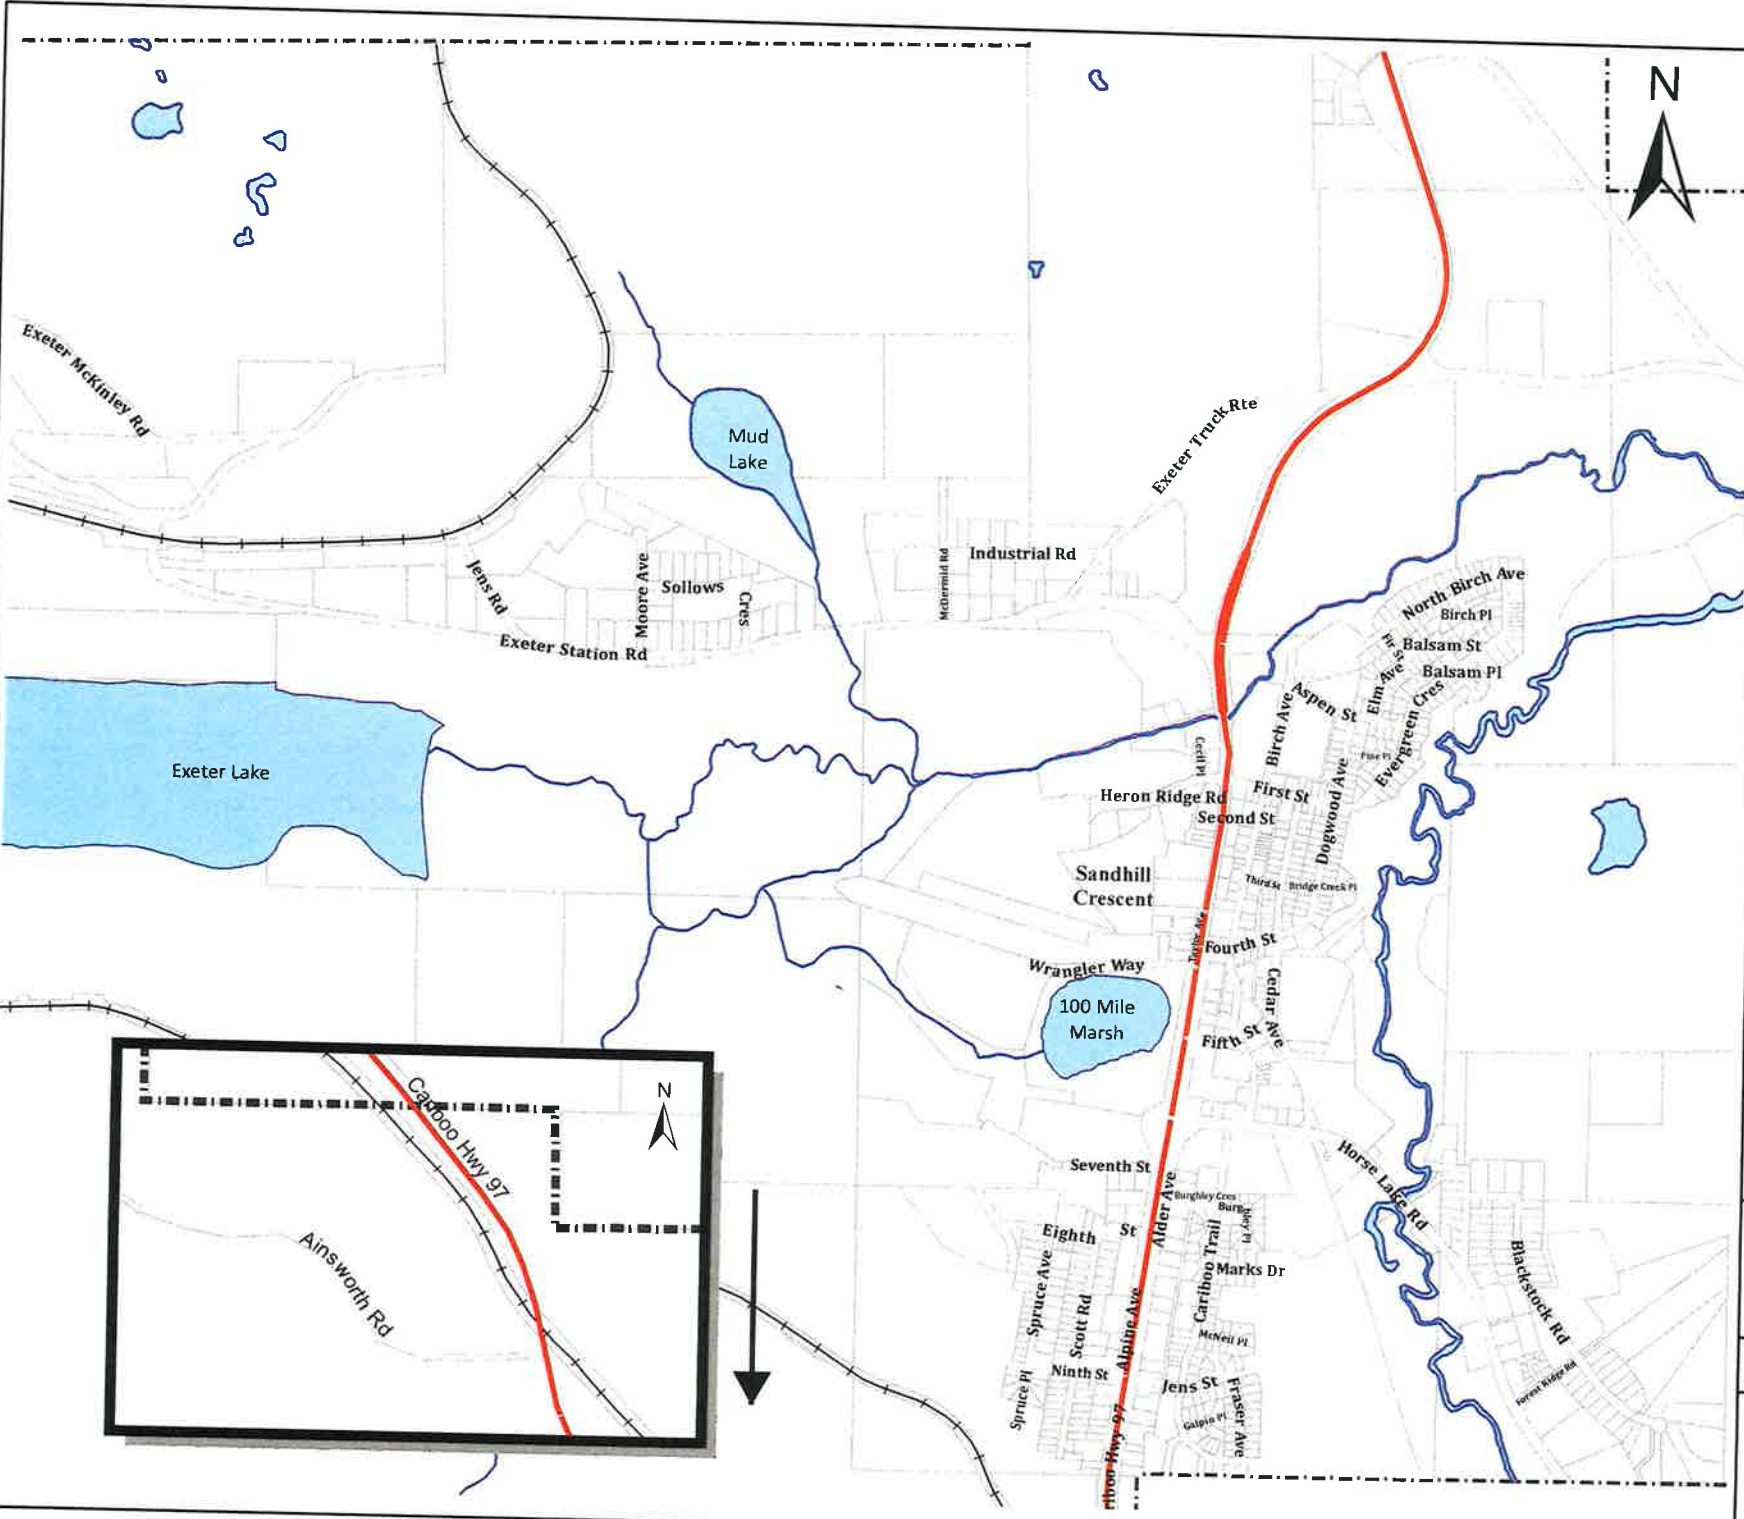

SKETCH SHOWING LANDS UNDER APPLICATION WITHIN THE DISTRICT OF 100 MILE HOUSE AND A PROPOSED DEVELOPMENT WITHIN LOT 2, DISTRICT LOTS 31 AND 2139, LILLOOET DISTRICT, PLAN KAP91096.

# BYLAW 1372, 2020


## SCHEDULE C

SCALE 1: 1250



LOT 2  
PLAN KAP67293

D L 3 1

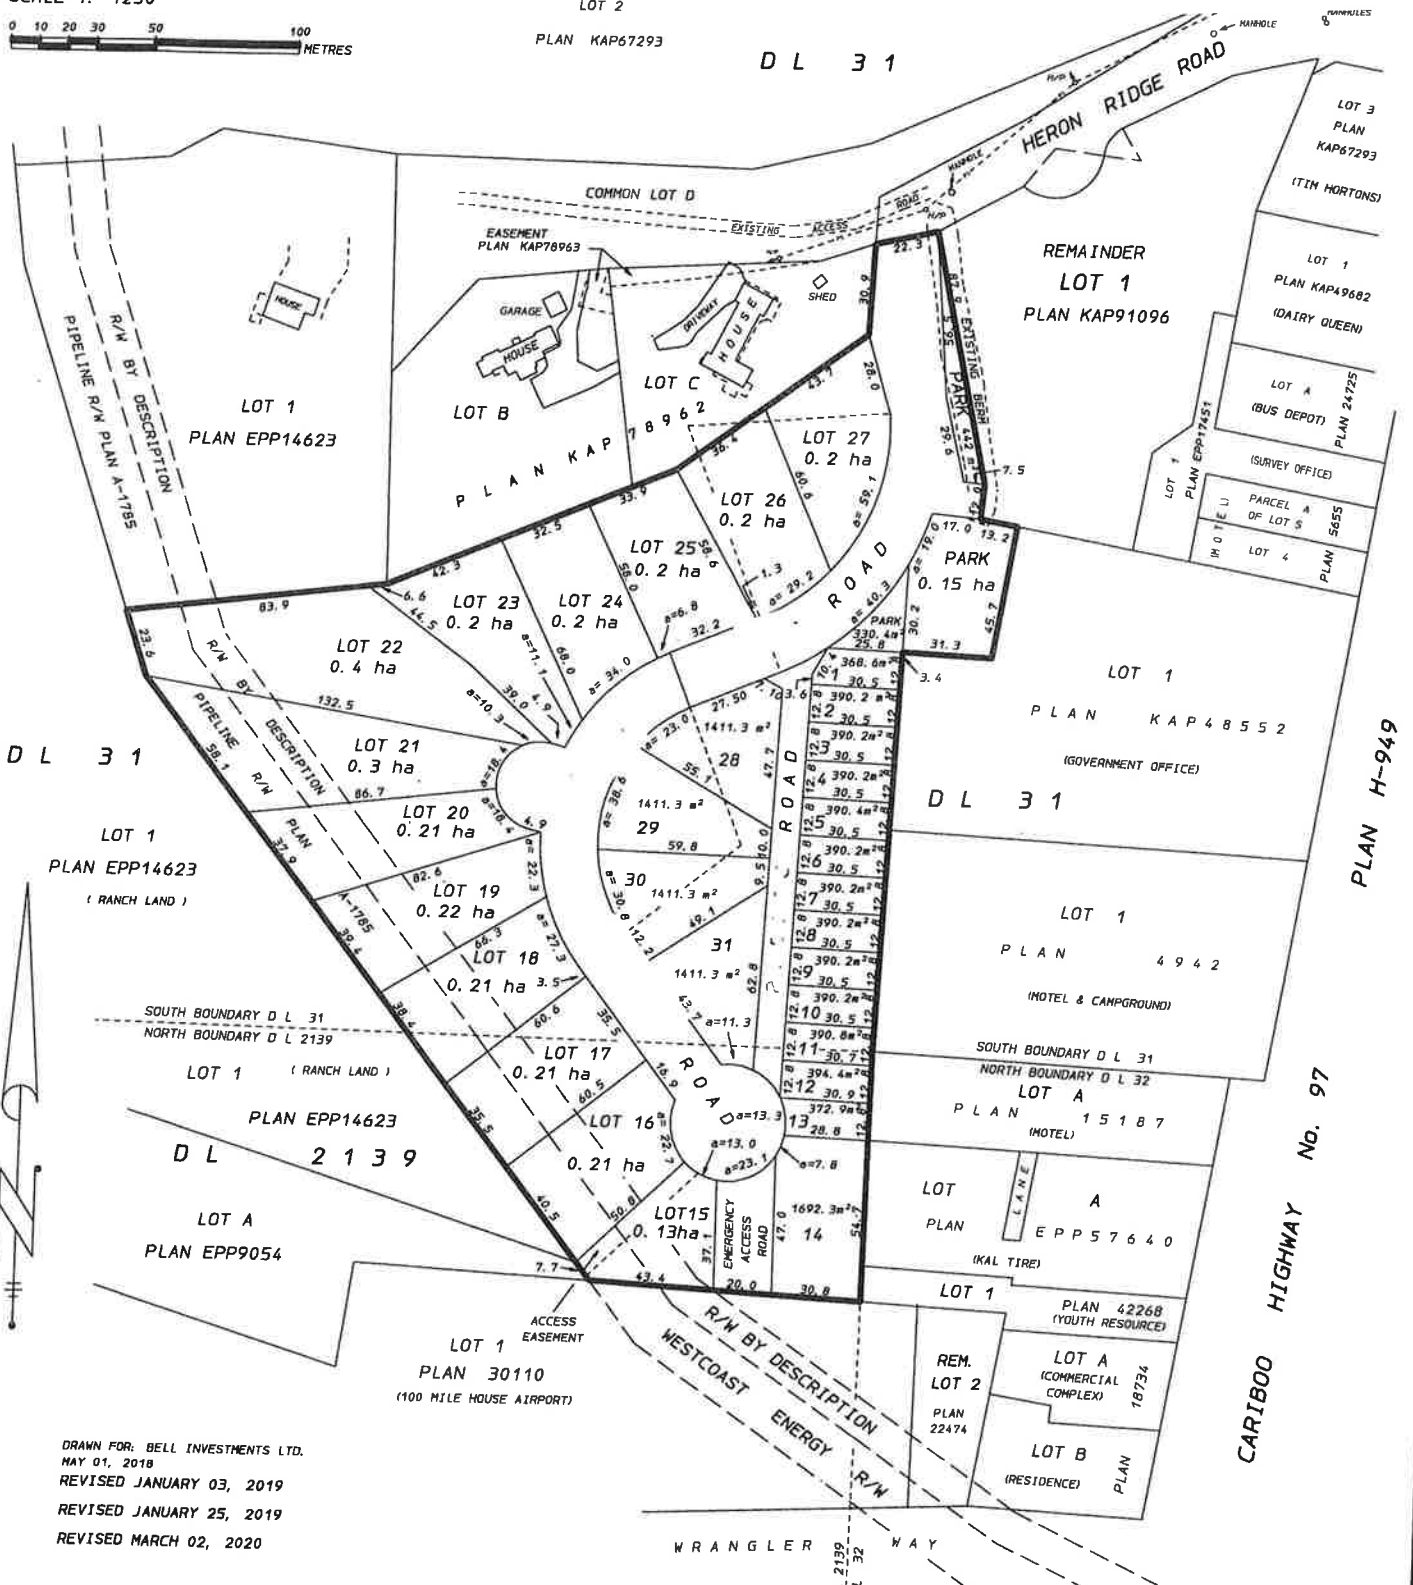

DRAWN FOR: BELL INVESTMENTS LTD.  
MAY 01, 2018  
REVISED JANUARY 03, 2019  
REVISED JANUARY 25, 2019  
REVISED MARCH 02, 2020

- NOTE:
- 1) PROPOSED LOT 13 TO BE TRANSFERRED TO MUNICIPALITY BECAUSE PARK DEDICATION CANNOT BE DONE OVER PIPELINE R/W
  - 2) TOTAL PARK DEDICATION INCLUDING LOT 13 3635.1 m<sup>2</sup> 6.5%
  - 3) TOTAL PARK AREA INCREASED BY 330.4 m<sup>2</sup> WITHIN AREA PROPOSED FOR REZONING.

CARIBOO GEOGRAPHIC SYSTEMS  
PO BOX 1270  
100 MILE HOUSE, B.C.  
PHONE No. 250-395-4577  
DWG. NO. 20515087 / 020

DISTRICT OF 100 MILE HOUSE

Cheque Register-Summary-Bank *Paid.*



AP5090

Page : 3

Date : Jul 31, 2020

Time : 2:45 pm **K1**

Supplier : 079850 To ZZ9950  
 Pay Date : 01-Jul-2020 To 31-Jul-2020  
 Bank : 0099 - CASH CLEARING/SUSPENSE "BANK" To 6 - 100

Seq : Cheque No. Status : All  
 Medium : M=Manual C=Computer

Cheque #	Cheque Date	Supplier	Supplier Name	Status	Batch	Medium	Amount
<b>Bank : 4 ROYAL BANK - CURRENT ACCOUNT</b>							
25085	23-Jul-2020	TRUE50	TRUE CONSULTING GROUP	Issued	262	C	6,019.66
25086	23-Jul-2020	UNDH50	UNDERHILL, HAROLD	Issued	262	C	260.00
25087	23-Jul-2020	UNIT50	UNITED CONCRETE & GRAVEL LTD	Issued	262	C	296.80
25088	30-Jul-2020	ACEC50	ACE COURIER SERVICES	Issued	263	C	48.18
25089	30-Jul-2020	BLAJ50	BLAKLEY, JAMES DOUGLAS	Issued	263	C	80.63
25090	30-Jul-2020	CADC50	CADC ENERGY LTD	Issued	263	C	500.00
25091	30-Jul-2020	CAGE50	CARIBOO GEOGRAPHIC SYSTEMS	Issued	263	C	2,413.74
25092	30-Jul-2020	CARN50	CARO ANALYTICAL SERVICES	Issued	263	C	323.76
25093	30-Jul-2020	CINT50	CINTAS THE UNIFORM PEOPLE	Issued	263	C	105.12
25094	30-Jul-2020	COMI50	COMMISSIONAIRES BRITISH COLUMBIA	Issued	263	C	948.15
25095	30-Jul-2020	DONE50	DONEX PHARMACY & DEPARTMENT STORE	Issued	263	C	102.96
25096	30-Jul-2020	DROP50	DR. ORLO POWELL DENTAL CORP	Issued	263	C	500.00
25097	30-Jul-2020	FIVE50	FIVE STAR UNIFORMS	Issued	263	C	391.39
25098	30-Jul-2020	GART50	GARTH'S ELECTRIC CO LTD - INC NO. 248102	Issued	263	C	330.75
25099	30-Jul-2020	HOOD50	HOOD, GARY	Issued	263	C	500.00
25100	30-Jul-2020	HUBF50	HUB FIRE ENGINES & EQUIPMENT LTD	Issued	263	C	146.71
25101	30-Jul-2020	MINI50	MINISTER OF FINANCE	Issued	263	C	26.22
25102	30-Jul-2020	NORW50	NORTH-WESTERN SPRINTER GLASS INC.	Issued	263	C	1,049.93
25103	30-Jul-2020	PROV50	PROVINCE-WIDE COMMUNICATIONS	Issued	263	C	85.58
25104	30-Jul-2020	PURO50	PUROLATOR INC	Issued	263	C	144.87
25105	30-Jul-2020	SOBE50	SOBEYS	Issued	263	C	2,500.00
25106	30-Jul-2020	UNIT50	UNITED CONCRETE & GRAVEL LTD	Issued	263	C	296.80
25107	30-Jul-2020	VANH50	VAN HOUTTE COFFEE SERVICES INC	Issued	263	C	182.82
25108	30-Jul-2020	WASP50	WASP MANUFACTURING LTD	Issued	263	C	1,189.84
25109	30-Jul-2020	WILO50	WILLIAM LOVE	Issued	263	C	441.00

Total Computer Paid : 527,185.13      Total EFT PAP : 0.00      Total Paid : 527,185.13  
 Total Manually Paid : 0.00      Total EFT File : 0.00

*EFT 824454.39*  
*1351639.52*

132 Total No. Of Cheque(s) ...

*Capital \$28621.80*

**DISTRICT OF 100 MILE HOUSE**  
**Cheque Register-Summary-Bank**



AP5090

Page : 2

Date : Jul 31, 2020

Time : 2:45 PM **K1**

Supplier : 079850 To ZZ9950  
 Pay Date : 01-Jul-2020 To 31-Jul-2020  
 Bank : 0099 - CASH CLEARING/SUSPENSE "BANK" To 6 - 10C

Seq : Cheque No. Status : All  
 Medium : M=Manual C=Computer

Cheque #	Cheque Date	Supplier	Supplier Name	Status	Batch	Medium	Amount
<b>Bank : 4 ROYAL BANK - CURRENT ACCOUNT</b>							
25032	14-Jul-2020	TODB50	TODD, BARRY	Issued	241	C	50.00
25033	14-Jul-2020	WILO50	WILLIAM LOVE	Issued	241	C	661.50
25034	16-Jul-2020	1MBI50	INTEGRA TIRE AND AUTO CENTER	Issued	242	C	23.80
25035	16-Jul-2020	ACEC50	ACE COURIER SERVICES	Issued	242	C	100.19
25036	16-Jul-2020	BLAK50	BLACK PRESS GROUP LTD	Issued	242	C	247.27
25037	16-Jul-2020	BUIL50	BUILDING OFFICIALS ASSOCIATION OF BC	Issued	242	C	673.61
25038	16-Jul-2020	BURG50	BURGESS PLUMBING HEATING & ELECTRIC	Issued	242	C	126.61
25039	16-Jul-2020	CENT50	CENTRAL CARIBOO DISPOSAL SERVICES LT	Issued	242	C	129.33
25040	16-Jul-2020	CENU50	CENTURY HARDWARE LTD	Issued	242	C	123.04
25041	16-Jul-2020	CERI50	CERTIFIED ENSEMBLE SERVICES	Issued	242	C	170.10
25042	16-Jul-2020	CLEA50	CLEARTECH INDUSTRIES INC	Issued	242	C	816.06
25043	16-Jul-2020	COMI50	COMMISSIONAIRES BRITISH COLUMBIA	Issued	242	C	1,083.60
25044	16-Jul-2020	DLEL50	DOUGLAS LAKE EQUIPMENT LIMITED	Issued	242	C	739.20
25045	16-Jul-2020	EMCO50	EMCO CORPORATION	Issued	242	C	223.63
25046	16-Jul-2020	FALC50	FALCON EQUIPMENT LTD	Issued	242	C	3,954.14
25047	16-Jul-2020	FULT50	FULTON & COMPANY	Issued	242	C	5,342.29
25048	16-Jul-2020	GART50	GARTH'S ELECTRIC CO LTD - INC NO. 248102	Issued	242	C	4,525.93
25049	16-Jul-2020	GRIN50	GRINYER BUSINESS EQUIPMENT LTD	Issued	242	C	671.14
25050	16-Jul-2020	KALT50	KAL TIRE	Issued	242	C	38.05
25051	16-Jul-2020	LONE50	LONE BUTTE SUPPLY LTD	Issued	242	C	517.58
25052	16-Jul-2020	LORD50	LORDCO AUTO PARTS LTD	Issued	242	C	283.46
25053	16-Jul-2020	MVAN50	M VAN NOORT & SONS BULB CO LTD	Issued	242	C	1,191.73
25054	16-Jul-2020	NAPA50	NAPA AUTO PARTS - 100 MILE HOUSE	Issued	242	C	133.06
25055	16-Jul-2020	PATE50	PATERSON SEPTIC SERVICE	Issued	242	C	997.50
25056	16-Jul-2020	PERS50	PERFECT SOLUTIONS LTD	Issued	242	C	504.18
25057	16-Jul-2020	PRAR50	PRAIRIECOAST EQUIPMENT	Issued	242	C	757.35
25058	16-Jul-2020	ROLL50	ROLLINS MACHINERY	Issued	242	C	1,480.82
25059	16-Jul-2020	SAND50	SANDERS REDI-MIX LTD	Issued	242	C	1,680.00
25060	16-Jul-2020	SAVE50	SAVE ON FOODS	Issued	242	C	592.73
25061	16-Jul-2020	TASC50	TASCO SUPPLIES LTD	Issued	242	C	3,958.50
25062	16-Jul-2020	TERI50	TERRAIN TECHNICAL SERVICES	Issued	242	C	1,419.18
25063	16-Jul-2020	VANH50	VAN HOUTTE COFFEE SERVICES INC	Issued	242	C	221.51
25064	16-Jul-2020	WURT50	WURTH CANADA LTD	Issued	242	C	52.44
25065	23-Jul-2020	1MFE50	100 MILE FEED & RANCH SUPPLY LTD	Issued	262	C	107.80
25066	23-Jul-2020	1MWO50	100 MILE WOOD PRODUCTS	Issued	262	C	2,500.00
25067	23-Jul-2020	ACEC50	ACE COURIER SERVICES	Issued	262	C	48.18
25068	23-Jul-2020	BCTR50	BC TRANSIT	Issued	262	C	17,785.18
25069	23-Jul-2020	BLAJ50	BLAKLEY, JAMES DOUGLAS	Issued	262	C	20.00
25070	23-Jul-2020	CARN50	CARO ANALYTICAL SERVICES	Issued	262	C	451.86
25071	23-Jul-2020	CHUB50	CHUBB LIFE INSURANCE COMPANY OF CAN	Issued	262	C	73.60
25072	23-Jul-2020	CIBM50	CIBC MORTGAGES INC	Issued	262	C	555.04
25073	23-Jul-2020	CINT50	CINTAS THE UNIFORM PEOPLE	Issued	262	C	291.31
25074	23-Jul-2020	DWBF50	DWB CONSULTING SERVICES LTD	Issued	262	C	777.82
25075	23-Jul-2020	FAST50	FAST	Issued	262	C	472.50
25076	23-Jul-2020	HERA50	HERITAGE SIGNWORKS	Issued	262	C	168.00
25077	23-Jul-2020	INTU50	INTERNATIONAL UNION OF OPERATING ENG	Issued	262	C	511.14
25078	23-Jul-2020	NORM50	NORTHERN COMPUTER	Issued	262	C	34.72
25079	23-Jul-2020	PARA50	LASZLO RETI	Issued	262	C	270.00
25080	23-Jul-2020	PMIN50	PM INDUSTRIES LTD	Issued	262	C	999.10
25081	23-Jul-2020	PURO50	PUROLATOR INC	Issued	262	C	102.66
25082	23-Jul-2020	ROCY50	ROCKY MOUNTAIN PHOENIX	Issued	262	C	959.70
25083	23-Jul-2020	SMIT50	SMITTY'S JANITORIAL SERVICES (1993)	Issued	262	C	2,047.50
25084	23-Jul-2020	TRAF50	TRAFFIC CONTROL - 582442 BC LTD	Issued	262	C	956.84



## DISTRICT OF 100 MILE HOUSE

## Cheque Register-Summary-Bank



AP5090

Page : 1

Date : Jul 31, 2020

Time : 2:45 PM

K1

Supplier : 079850 To ZZ9950  
 Pay Date : 01-Jul-2020 To 31-Jul-2020  
 Bank : 0099 - CASH CLEARING/SUSPENSE "BANK" To 6 - 10C

Seq : Cheque No. Status : All

Medium : M=Manual C=Computer

Cheque #	Cheque Date	Supplier	Supplier Name	Status	Batch	Medium	Amount
24978	03-Jul-2020	ACEC50	ACE COURIER SERVICES	Issued	236	C	84.50
24979	03-Jul-2020	BCTR50	BC TRANSIT	Issued	236	C	17,150.50
24980	03-Jul-2020	CARN50	CARO ANALYTICAL SERVICES	Issued	236	C	168.00
24981	03-Jul-2020	CENT50	CENTRAL CARIBOO DISPOSAL SERVICES LT	Issued	236	C	6,958.88
24982	03-Jul-2020	CINT50	CINTAS THE UNIFORM PEOPLE	Issued	236	C	105.12
24983	03-Jul-2020	COMI50	COMMISSIONAIRES BRITISH COLUMBIA	Issued	236	C	1,083.60
24984	03-Jul-2020	DSTA50	DS TACTICAL LTD	Issued	236	C	262.02
24985	03-Jul-2020	GFMC50	GFM CONSTRUCTION LTD	Issued	236	C	500.00
24986	03-Jul-2020	JERC50	JERCOR CONSTRUCTION	Issued	236	C	500.00
24987	03-Jul-2020	KGCF50	KGC FIRE RESCUE INC	Issued	236	C	1,170.29
24988	03-Jul-2020	NORI50	NORTHERN LIGHTS KENNELS	Issued	236	C	200.00
24989	03-Jul-2020	NORM50	NORTHERN COMPUTER	Issued	236	C	990.07
24990	03-Jul-2020	PURO50	PUROLATOR INC	Issued	236	C	185.97
24991	03-Jul-2020	RHOC50	RHODES, CURTIS	Issued	236	C	65.10
24992	03-Jul-2020	ROCY50	ROCKY MOUNTAIN PHOENIX	Issued	236	C	706.13
24993	03-Jul-2020	THCH50	THE CHARTREUSE MOOSE	Issued	236	C	501.38
24994	03-Jul-2020	TRUE50	TRUE CONSULTING GROUP	Issued	236	C	13,592.34
24995	03-Jul-2020	VANH50	VAN HOUTTE COFFEE SERVICES INC	Issued	236	C	74.43
24996	03-Jul-2020	VTST50	VTS TRAINING LTD	Issued	236	C	4,725.00
24997	14-Jul-2020	1MDT50	100 MILE DISTRICT HOSPICE PALLITIVE CAR	Issued	241	C	1,000.00
24998	14-Jul-2020	1MFI50	100 MILE FIREMEN'S SOCIETY	Issued	241	C	1,150.00
24999	14-Jul-2020	ACEC50	ACE COURIER SERVICES	Issued	241	C	69.52
25000	14-Jul-2020	AGEF50	AGE FRIENDLY SOCIETY OF THE SOUTH CAI	Issued	241	C	1,500.00
25001	14-Jul-2020	BIGB50	BIG BROTHERS & BIG SISTERS OF WILLIAMC	Issued	241	C	500.00
25002	14-Jul-2020	BJSD50	BJ'S DONUTS & EATERY	Issued	241	C	140.60
25003	14-Jul-2020	BLAJ50	BLAKLEY, JAMES DOUGLAS	Issued	241	C	49.26
25004	14-Jul-2020	BOUT50	BOULANGER, TAMMY	Issued	241	C	50.00
25005	14-Jul-2020	BREE50	BREE CONTRACTING LTD	Issued	241	C	7,590.62
25006	14-Jul-2020	CACI50	CARIBOO CHILCOTIN REGIONAL HOSPITAL C	Issued	241	C	356,670.70
25007	14-Jul-2020	CAFM50	CARIBOO FAMILY ENRICHMENT CENTRE'S Y	Issued	241	C	350.00
25008	14-Jul-2020	CAMP50	CAMPSALL, PATRICK MICHEL	Issued	241	C	65.00
25009	14-Jul-2020	CAND50	CANADIAN NATIONAL	Issued	241	C	7,836.00
25010	14-Jul-2020	CAPL50	CAPILANO UNIVERSITY	Issued	241	C	2,242.52
25011	14-Jul-2020	CARN50	CARO ANALYTICAL SERVICES	Issued	241	C	990.40
25012	14-Jul-2020	CCBL50	CANADIAN COUNCIL OF THE BLIND	Issued	241	C	250.00
25013	14-Jul-2020	CIBM50	CIBC MORTGAGES INC	Issued	241	C	2,350.06
25014	14-Jul-2020	CINT50	CINTAS THE UNIFORM PEOPLE	Issued	241	C	219.72
25015	14-Jul-2020	CLAJ50	CLANCY, JAMES	Issued	241	C	7,037.50
25016	14-Jul-2020	CONW50	CONWAY, TODD M	Issued	241	C	77.76
25017	14-Jul-2020	CPOL50	COMMUNITY POLICING CONSULTATIVE COM	Issued	241	C	1,000.00
25018	14-Jul-2020	ELCC50	ELECTICA CHOIR	Issued	241	C	250.00
25019	14-Jul-2020	GRAY50	TELUS CUSTOM SECURITY SYSTEMS	Issued	241	C	193.99
25020	14-Jul-2020	INNO50	INNOV8 DIGITAL SOLUTIONS	Issued	241	C	229.20
25021	14-Jul-2020	INTU50	INTERNATIONAL UNION OF OPERATING ENG	Issued	241	C	510.33
25022	14-Jul-2020	KOEC50	KOEHN, CLARA & ERNEST	Issued	241	C	105.15
25023	14-Jul-2020	MCLM50	MCLAUCHLIN, MITCHELL	Issued	241	C	50.00
25024	14-Jul-2020	MDAC50	100 MILE DISTRICT ARTS COUNCIL	Issued	241	C	125.00
25025	14-Jul-2020	MINI50	MINISTER OF FINANCE	Issued	241	C	372.74
25026	14-Jul-2020	NORM50	NORTHERN COMPUTER	Issued	241	C	1,590.54
25027	14-Jul-2020	PETT50	PETTY CASH	Issued	241	C	217.80
25028	14-Jul-2020	PPSH50	PEOPLE POWER SOCIETY FOR HEALTHY CC	Issued	241	C	250.00
25029	14-Jul-2020	ROYC50	ROYAL CANADIAN LEGION BRANCH 260	Issued	241	C	400.00
25030	14-Jul-2020	SCSU50	SOUTH CARIBOO SUSTAINABILITY SOCIETY	Issued	241	C	450.00
25031	14-Jul-2020	SIMD50	SIMKINS, DAVE	Issued	241	C	770.00

**DISTRICT OF 100 MILE HOUSE**  
**Cheque Register-Summary-Bank**

EFT'S



AP5090

Page : 1

Date : Jul 31, 2020

Time : 2:46 pm

K1

Supplier : 079850 To ZZ9950

Pay Date : 30-Jun-2020 To 31-Jul-2020

Bank : 0099 - CASH CLEARING/SUSPENSE "BANK" To 6 - 100

Seq : Cheque No. Status : All

Medium : E=EFT-PAP T=EFT-File

Cheque #	Cheque Date	Supplier	Supplier Name	Status	Batch	Medium	Amount
03403-0001	30-Jun-2020	POST50	POSTAGE BY PHONE	Issued	237	E	820.00
03404-0001	31-Jul-2020	BCAS50	BC ASSESSMENT AUTHORITY	Issued	243	E	33,331.25
03405-0001	23-Jul-2020	BCHY50	BC HYDRO & POWER AUTHORITY	Issued	244	E	72.70
03406-0001	30-Jul-2020	CARE50	CARIBOO REGIONAL DISTRICT	Issued	245	E	712,258.05
03408-0001	22-Jul-2020	FORT50	FORTIS BC - NATURAL GAS	Issued	246	E	280.93
03409-0001	21-Jul-2020	FORT50	FORTIS BC - NATURAL GAS	Issued	247	E	34.99
03410-0001	24-Jul-2020	FRCO50	FOUR RIVERS CO-OPERATIVE	Issued	248	E	4,421.31
03411-0001	31-Jul-2020	MUNF50	MUNICIPAL FINANCE AUTHORITY OF BC	Issued	249	E	106.20
03412-0001	08-Jul-2020	PENS50	PENSION CORPORATION	Issued	250	E	7,133.18
03413-0001	10-Jul-2020	RECE50	RECEIVER GENERAL OF CANADA	Issued	251	E	14,360.40
03414-0001	10-Jul-2020	RECE50	RECEIVER GENERAL OF CANADA	Issued	252	E	3,167.75
03415-0001	27-Jul-2020	RECE50	RECEIVER GENERAL OF CANADA	Issued	253	E	14,169.93
03416-0001	27-Jul-2020	RECE50	RECEIVER GENERAL OF CANADA	Issued	254	E	6,790.65
03417-0001	13-Jul-2020	ROYL50	ROYAL BANK VISA	Issued	255	E	1,756.95
03418-0001	13-Jul-2020	ROYL50	ROYAL BANK VISA	Issued	256	E	232.62
03419-0001	16-Jul-2020	SHAW50	SHAW CABLE	Issued	257	E	187.62
03420-0001	16-Jul-2020	SHAW50	SHAW CABLE	Issued	258	E	192.46
03421-0001	14-Jul-2020	SHAW50	SHAW CABLE	Issued	259	E	410.92
03422-0001	01-Jul-2020	GRWL50	THE GREAT-WEST LIFE ASSURANCE COMPA	Issued	260	E	7,224.03
03423-0001	06-Jul-2020	WORK50	WORKERS' COMPENSATION BOARD	Issued	261	E	6,169.60
03424-0001	23-Jul-2020	PENS50	PENSION CORPORATION	Issued	264	E	7,131.00
03425-0001	24-Jul-2020	SHAW50	SHAW CABLE	Issued	265	E	45.87
03426-0001	31-Jul-2020	TELM50	TELUS MOBILITY CELLULAR INC	Issued	266	E	1,929.12
03427-0001	24-Jul-2020	TELU50	TELUS COMMUNICATIONS COMPANY	Issued	267	E	147.06
03428-0001	24-Jul-2020	TELU50	TELUS COMMUNICATIONS COMPANY	Issued	268	E	17.01
03429-0001	17-Jul-2020	TELU50	TELUS COMMUNICATIONS COMPANY	Issued	269	E	256.46
03430-0001	24-Jul-2020	TELU50	TELUS COMMUNICATIONS COMPANY	Issued	270	E	1,566.75
03407-0001	24-Jul-2020	MINI50	MINISTER OF FINANCE	Issued	271	E	166.83
03431-0001	24-Jul-2020	SHAW50	SHAW CABLE	Issued	272	E	72.75
<b>Total Computer Paid :</b>		<b>0.00</b>	<b>Total EFT PAP :</b>		<b>824,454.39</b>	<b>Total Paid : 824,454.39</b>	
<b>Total Manually Paid :</b>		<b>0.00</b>	<b>Total EFT File :</b>		<b>0.00</b>		

29 Total No. Of Cheque(s) ...